






LAWRENCE ANTUNA  
 GENERAL CONTRACTOR  
 CONSTRUCTION & DEVELOPMENT  
 LIC# 903889  
 P: 626-825-2446  
 E: LAWYANTUNA@GMAIL.COM

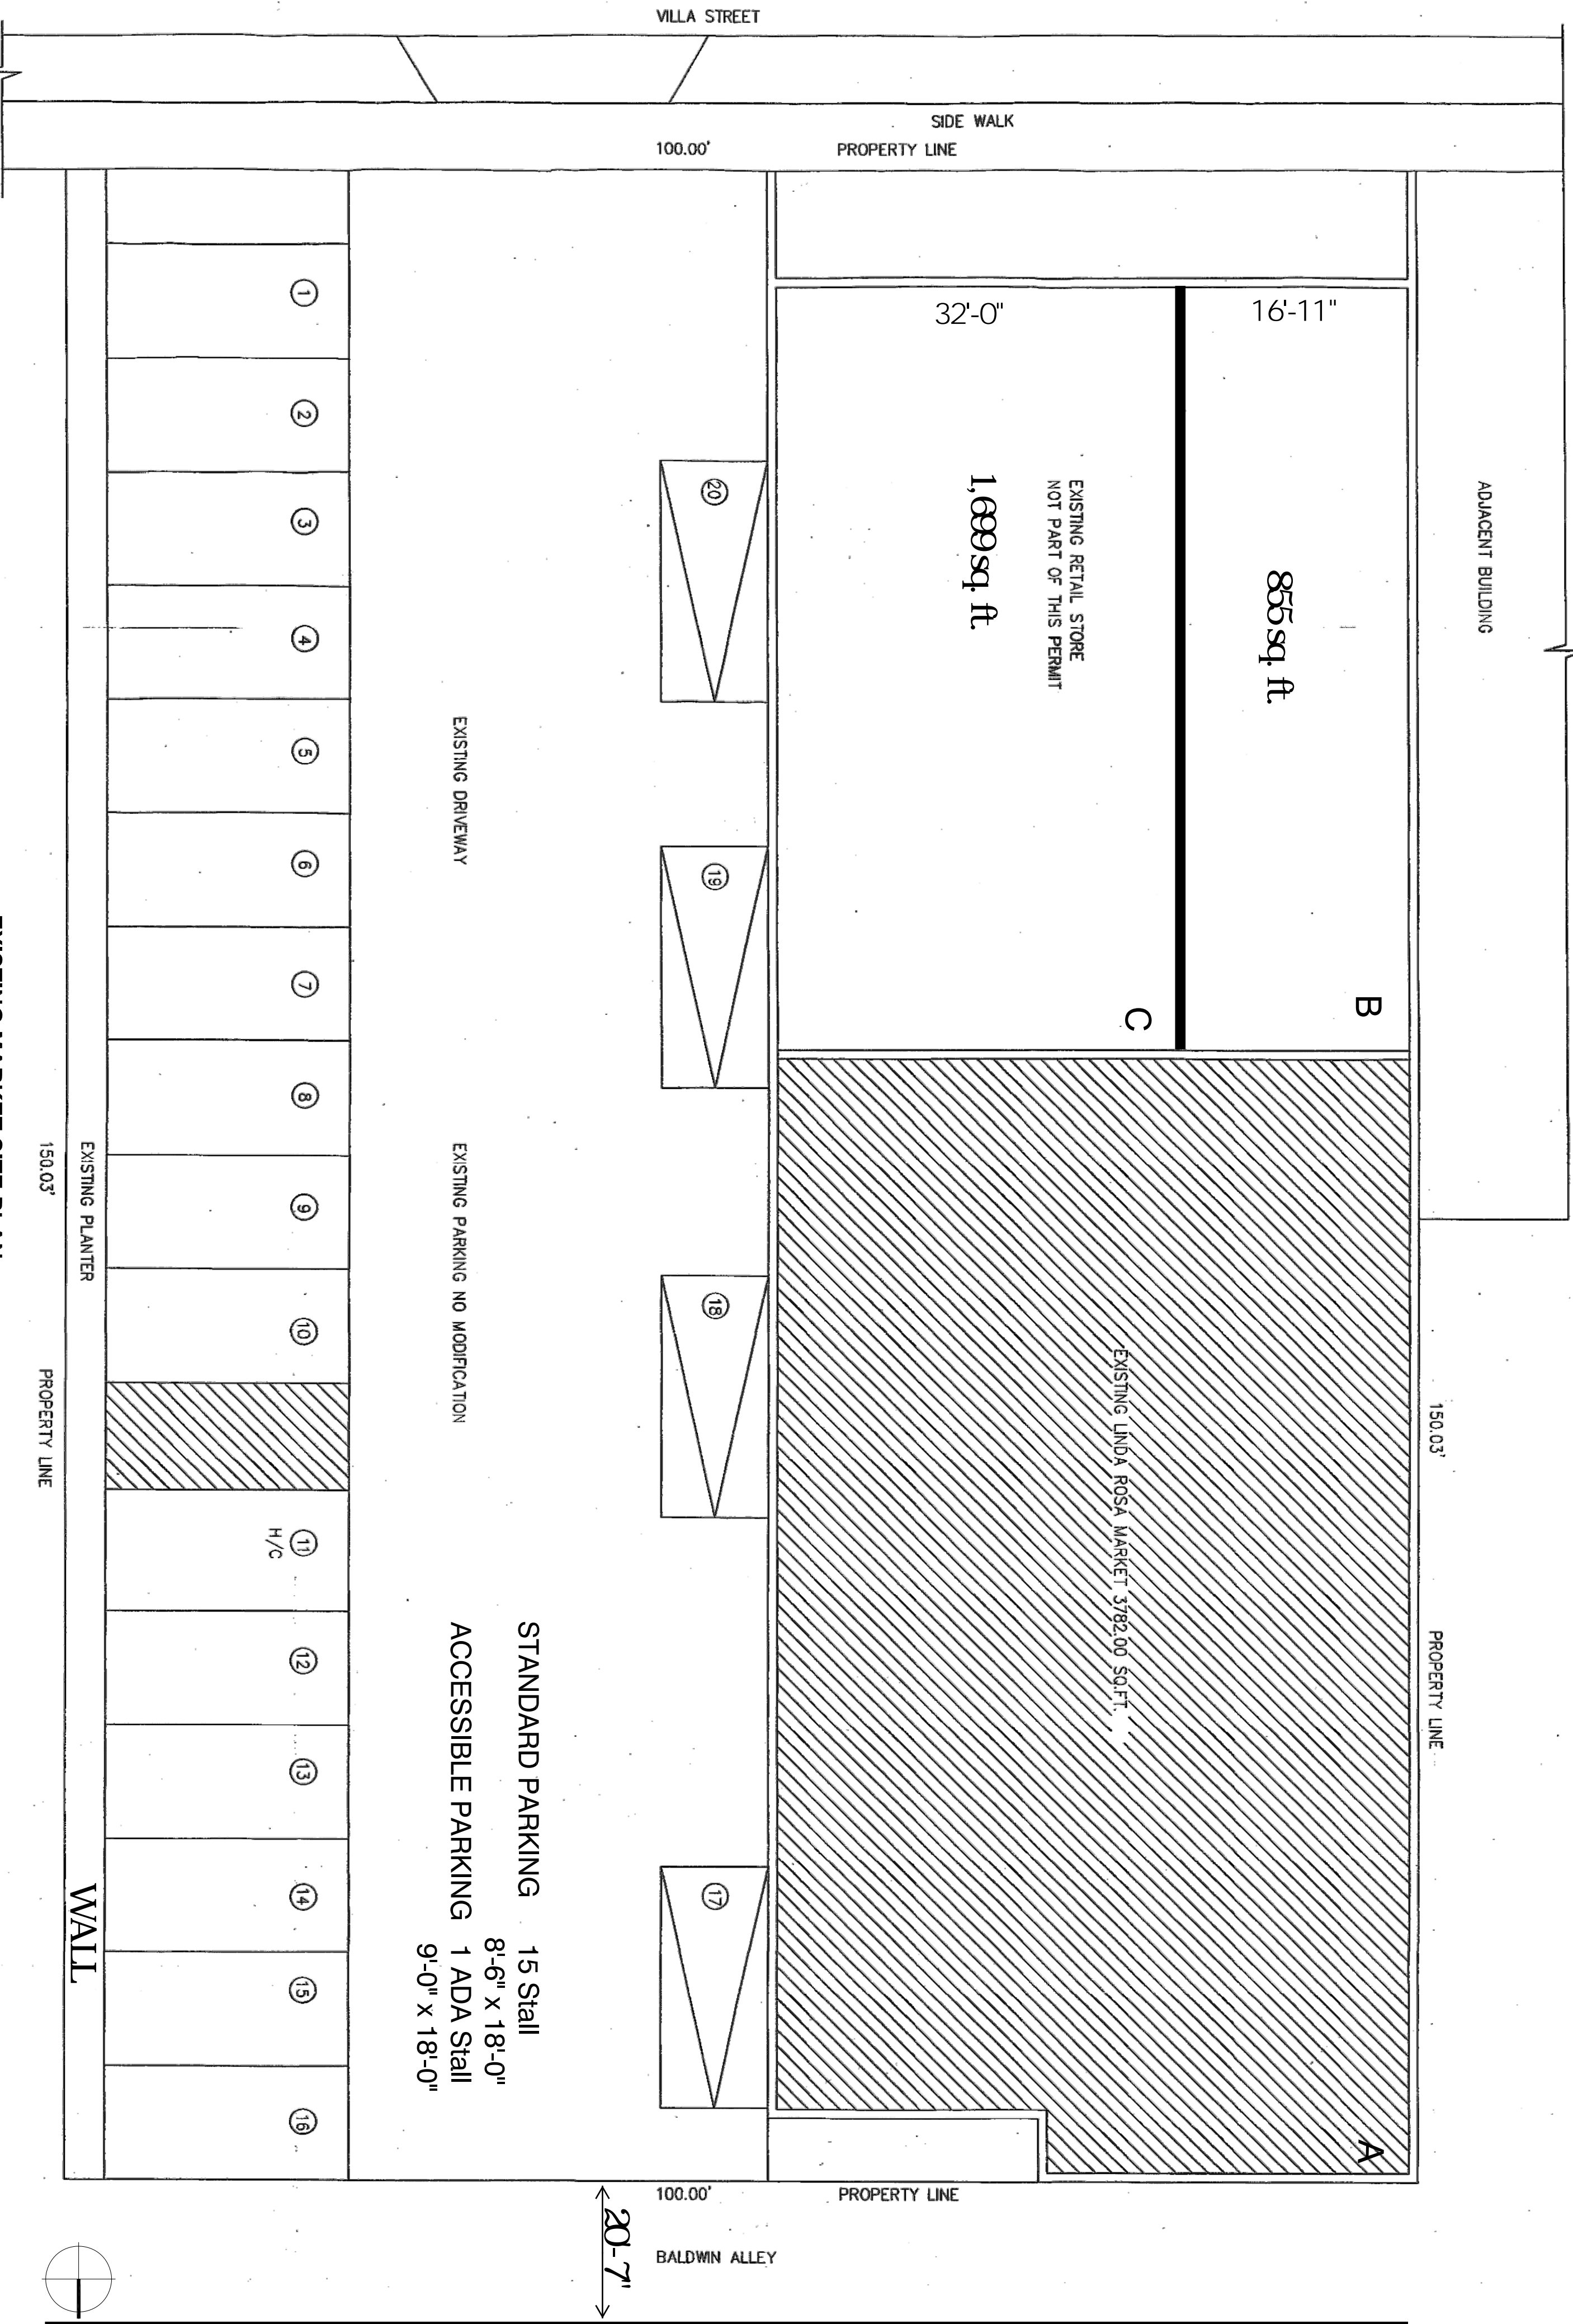

EXISTING MARKET SITE PLAN  
 SCALE: 1/8" = 1'-0"

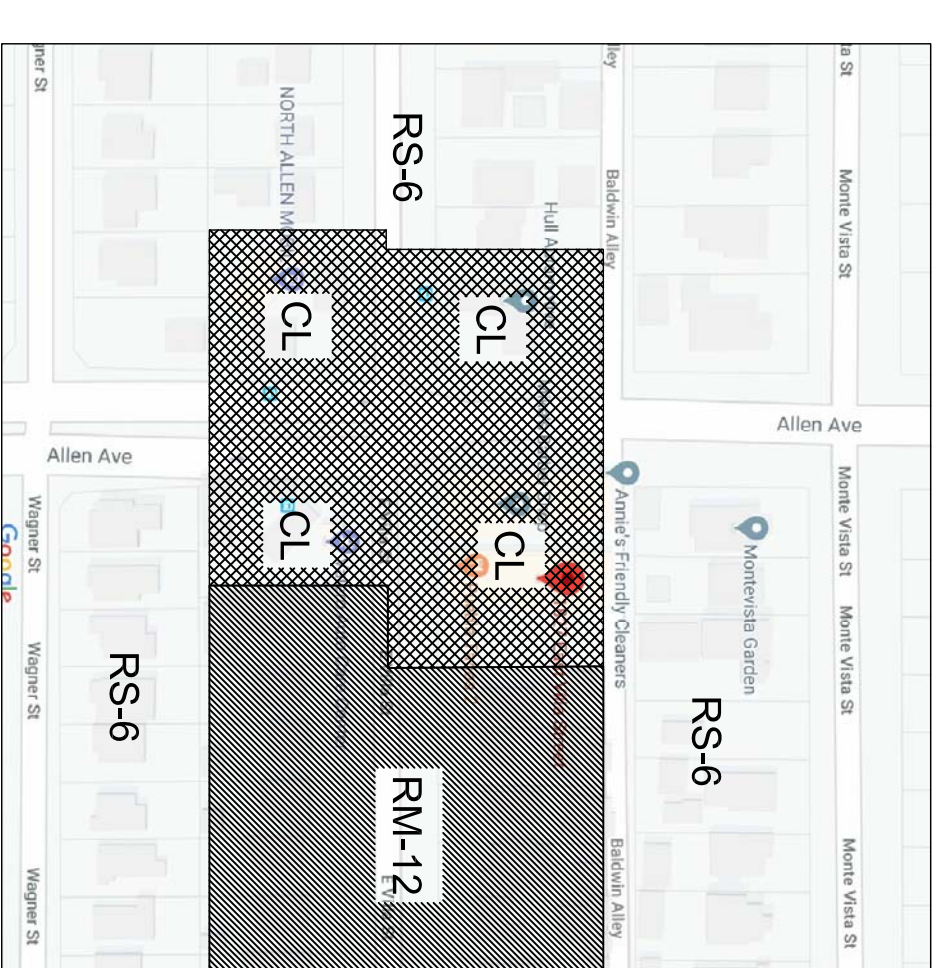

OWNER:  
**SUKHRAJ KAUR**  
 1827 E VILLA STREET  
 PASADENA, CA 91107