


VICINITY MAP

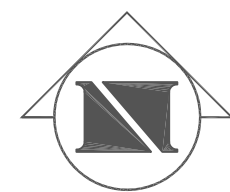

PROJECT SITE

APPLICANT INFORMATION

EGGS, INC. dba EDEN GARDEN BAR & GRILL
175 E. HOLLY STREET
PASADENA, CALIFORNIA 91103
(626) 440-1422

SHEET INDEX

- A1.1 TITLE PAGE, SITE PLAN
- A2.1 FLOOR/SEATING PLAN WITHOUT LIVE ENTERTAINMENT
- A2.2 FLOOR/SEATING PLAN WITH LIVE ENTERTAINMENT


LEGAL INFORMATION

ASSESSOR'S PARCEL NUMBER = A.P.N. 5725-019-015


AREA TABULATIONS

GROSS RESTAURANT AREA: 5,909 s.f.

PHOTOGRAPH KEY



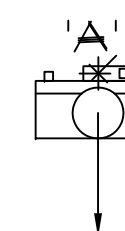


PHOTOGRAPH IDENTIFICATION, LOCATION AND DIRECTION

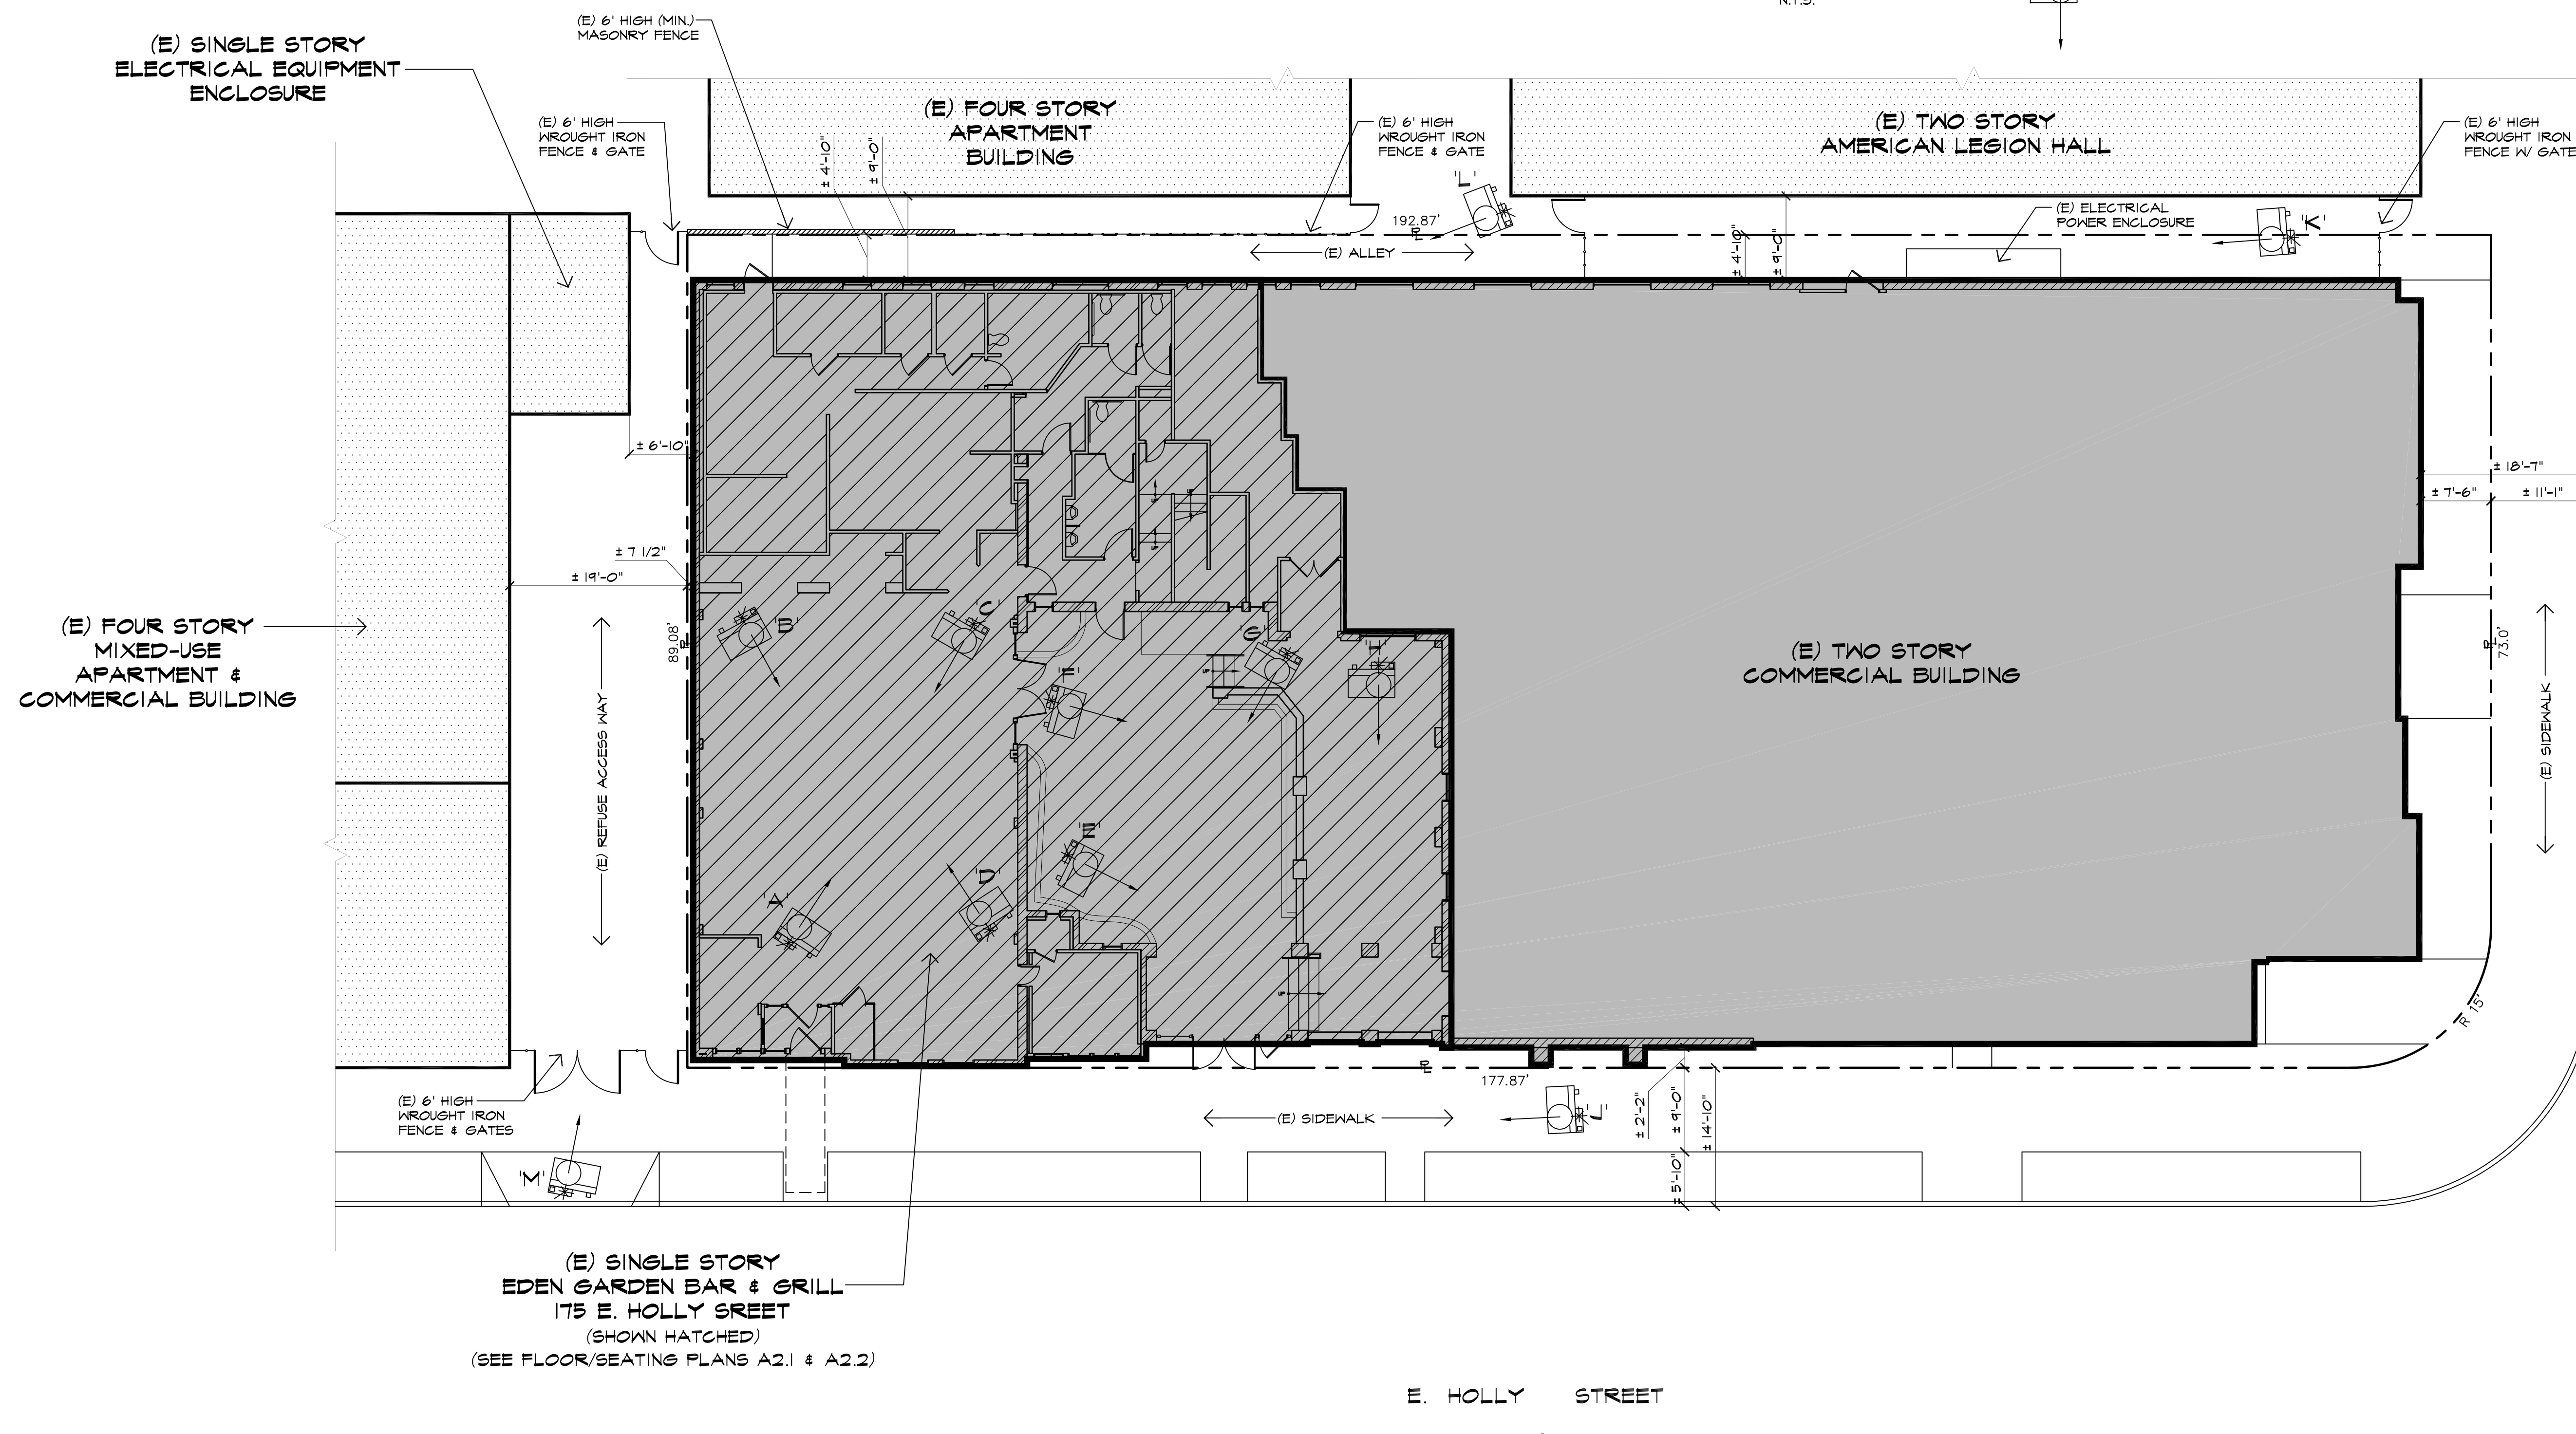

SITE PLAN

(N) = NEW, (E) = EXISTING

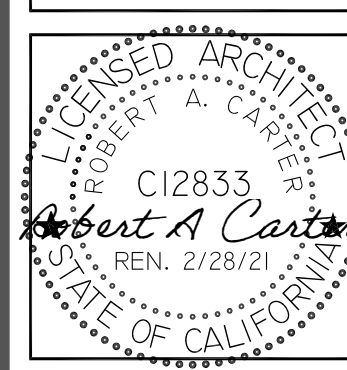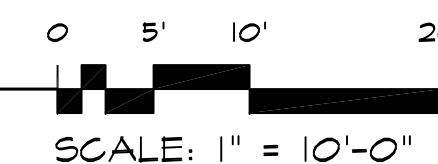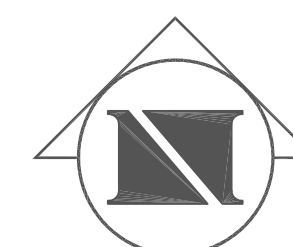

CONDITIONAL USE PERMIT MODIFICATION
EDEN GARDEN BAR & GRILL
175 EAST HOLLY STREET
PASADENA - CALIFORNIA - 91103

project

sheet title
TITLE PAGE
SITE PLAN

date
3-18-2020

revisions

project no.
1908

drawn by
BC

drawing no.

A1.1