



PH: 323.257.5477

BRIDGID & ANTHONY FENNELL
1144 E. ELIZABETH STREET
PASADENA, CA 91104

Project Start Date: SEPTEMBER 2020
Revisions Date & Description:
6/6/21: NEW FENCE STYLE

Scale:

Date: DECEMBER 16, 2020



Sheet Title:

PROPOSED FENCE LAYOUT

Sheet Number:




L1.1.1

REF NOTE #1:
LOW FENCE (SINGLE-SIDED, REDWOOD, STAINED
COLOR TBS)

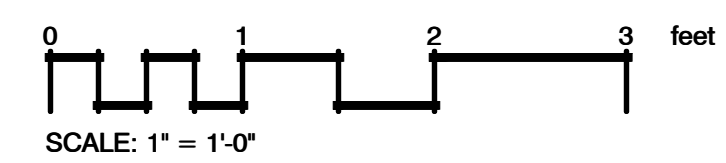
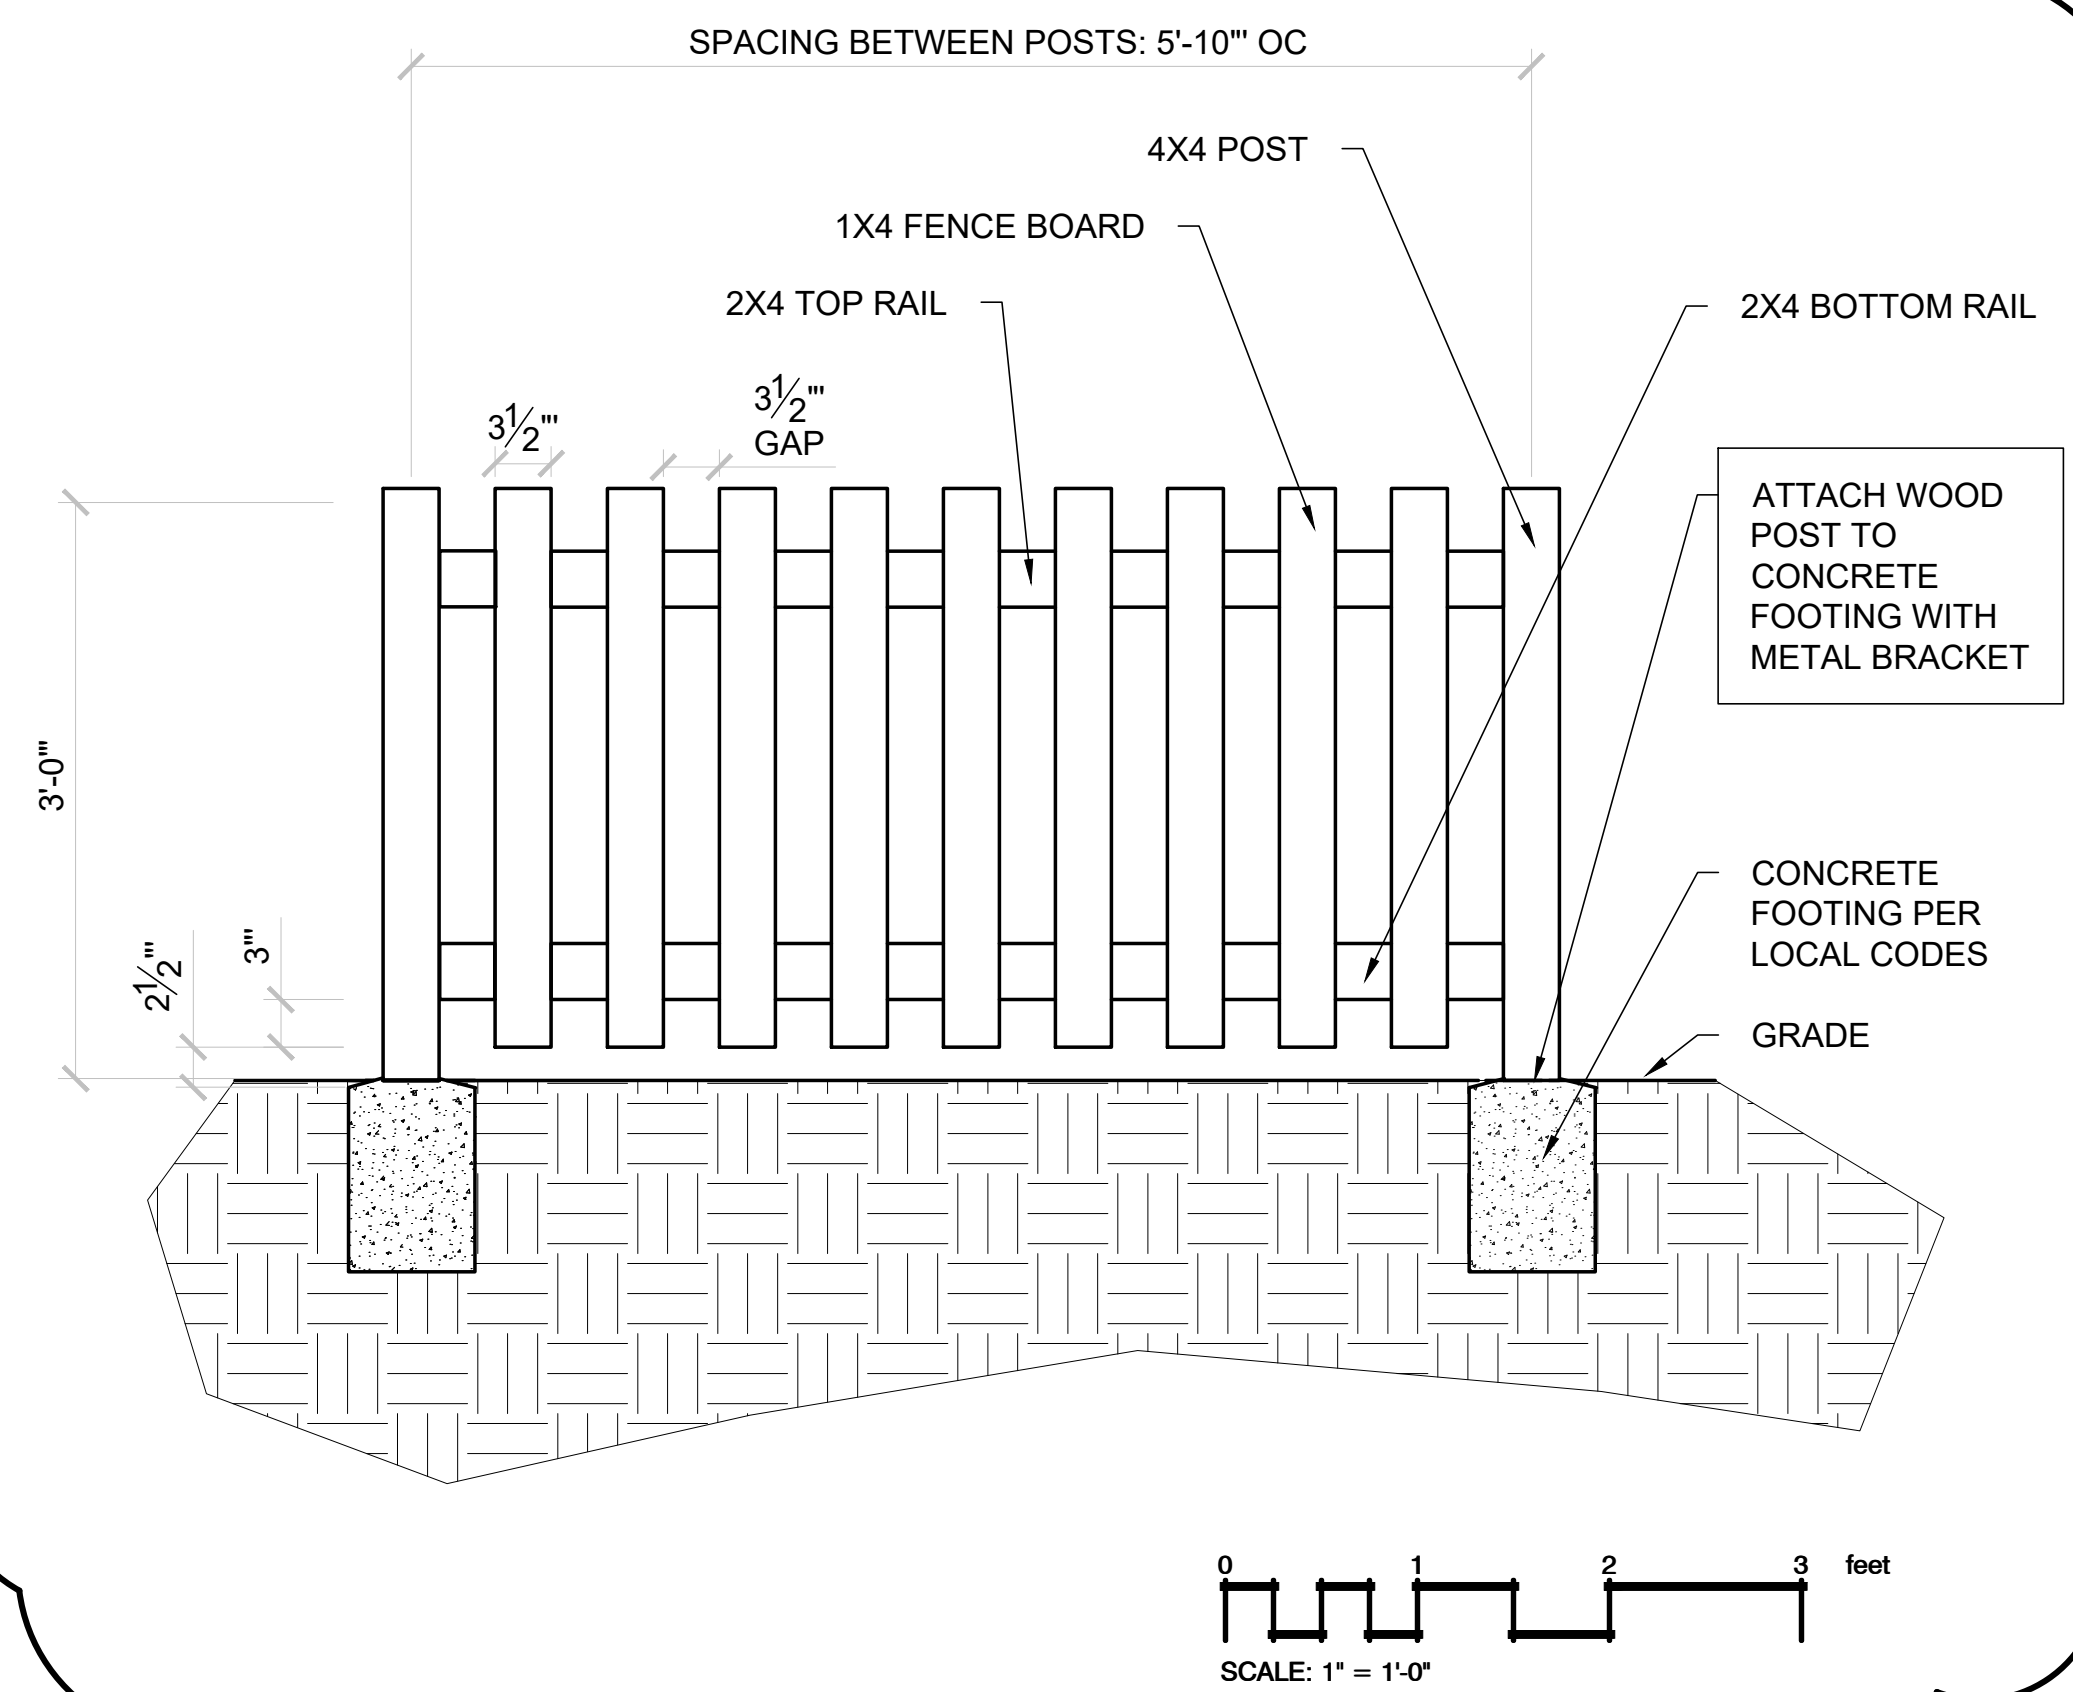


FENCE #1
FRONT YARD
3' HIGH
50% TRANSPARENCY


REF NOTES #2 & #3 (SAME STYLE):
"HIGH FENCE" = 48" (30")
"TALL FENCE" = 72"
(DOUBLE-SIDED, REDWOOD, STAINED, COLOR TBS)

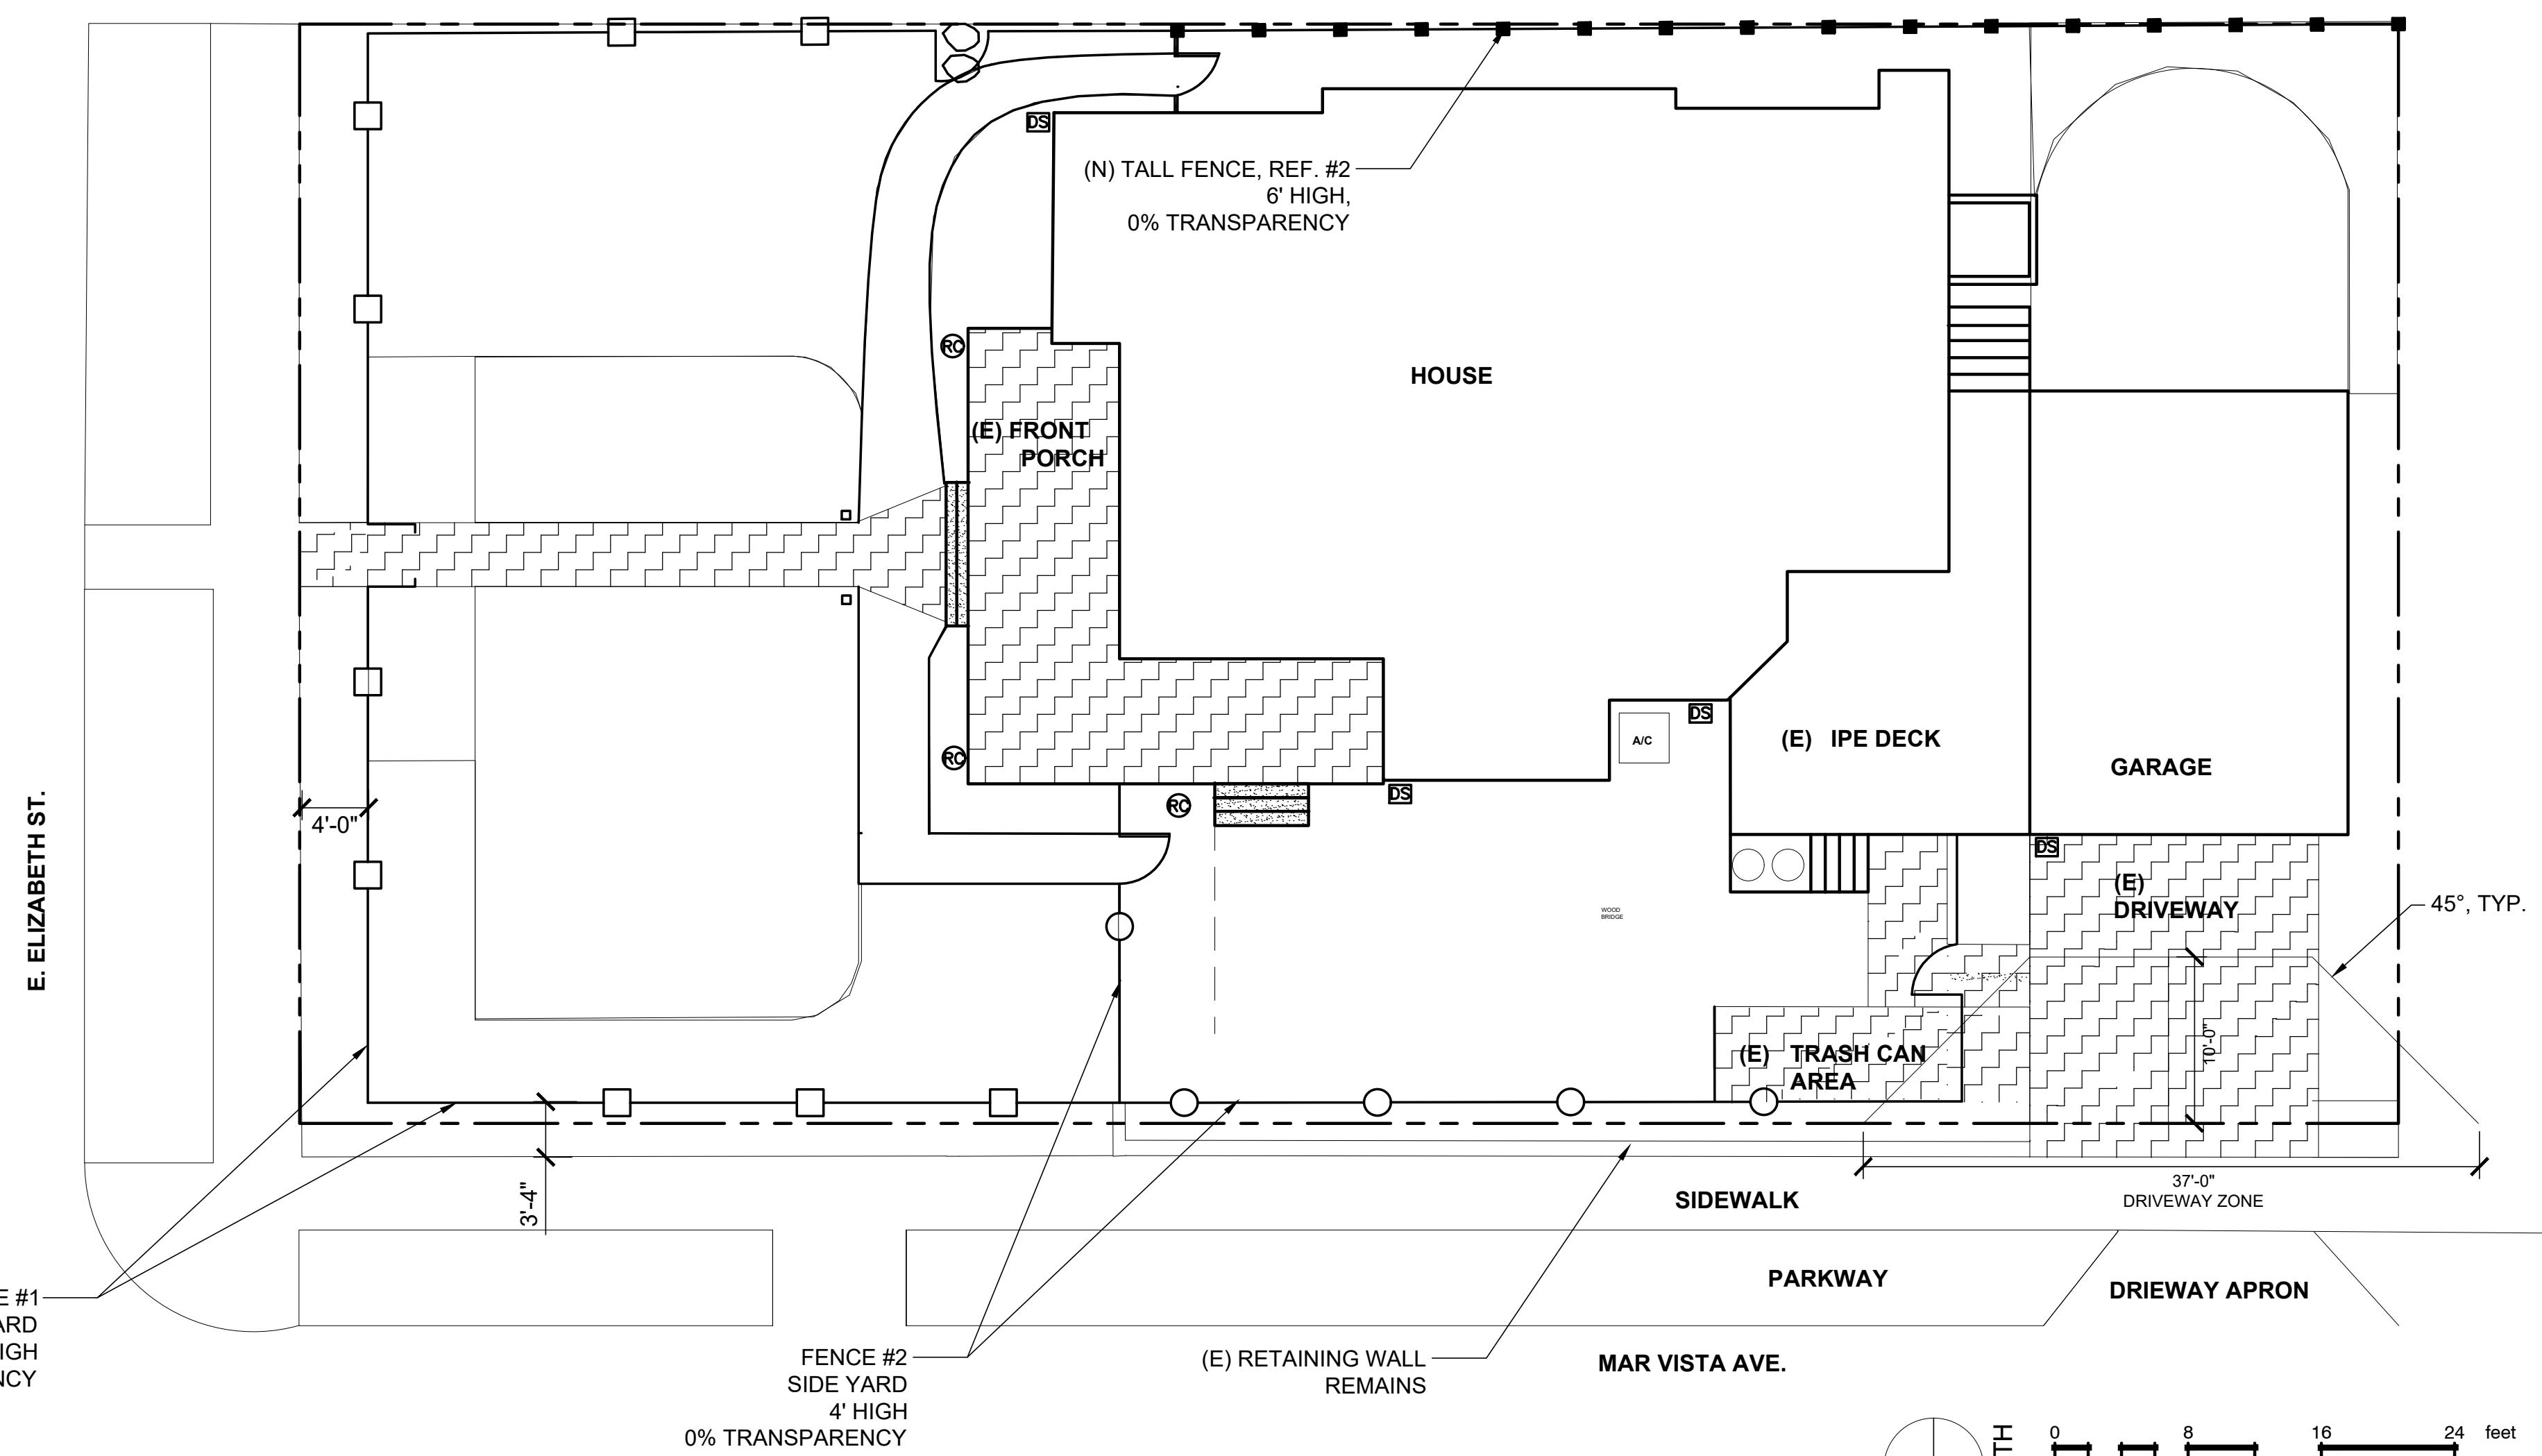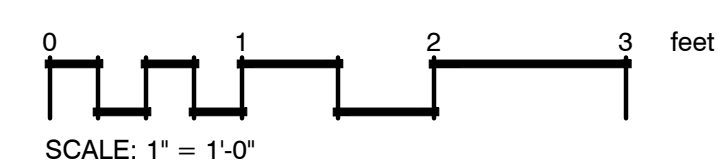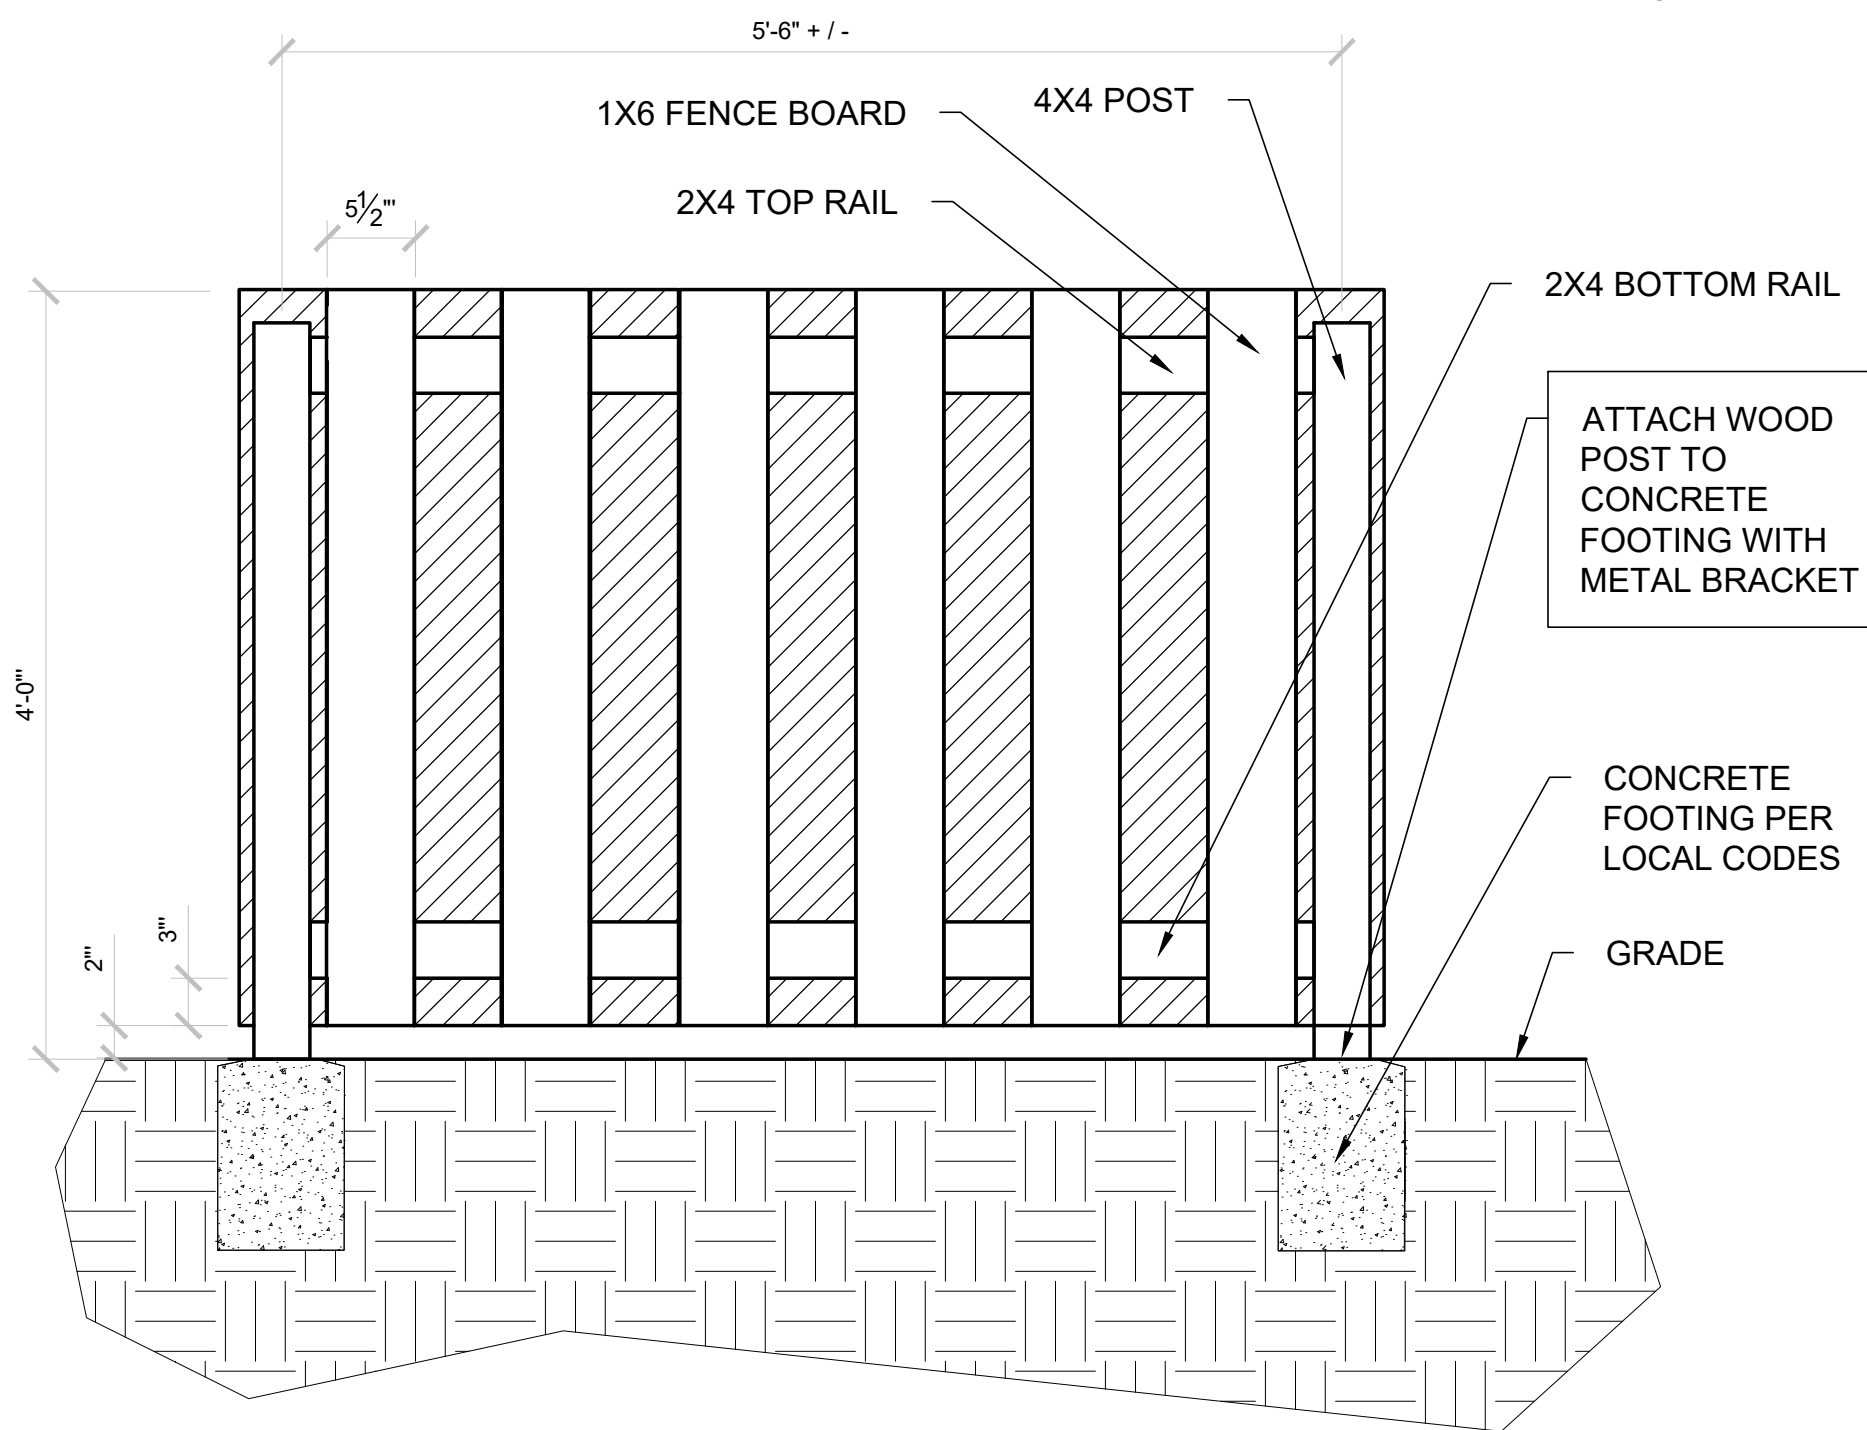

PLAN VIEW

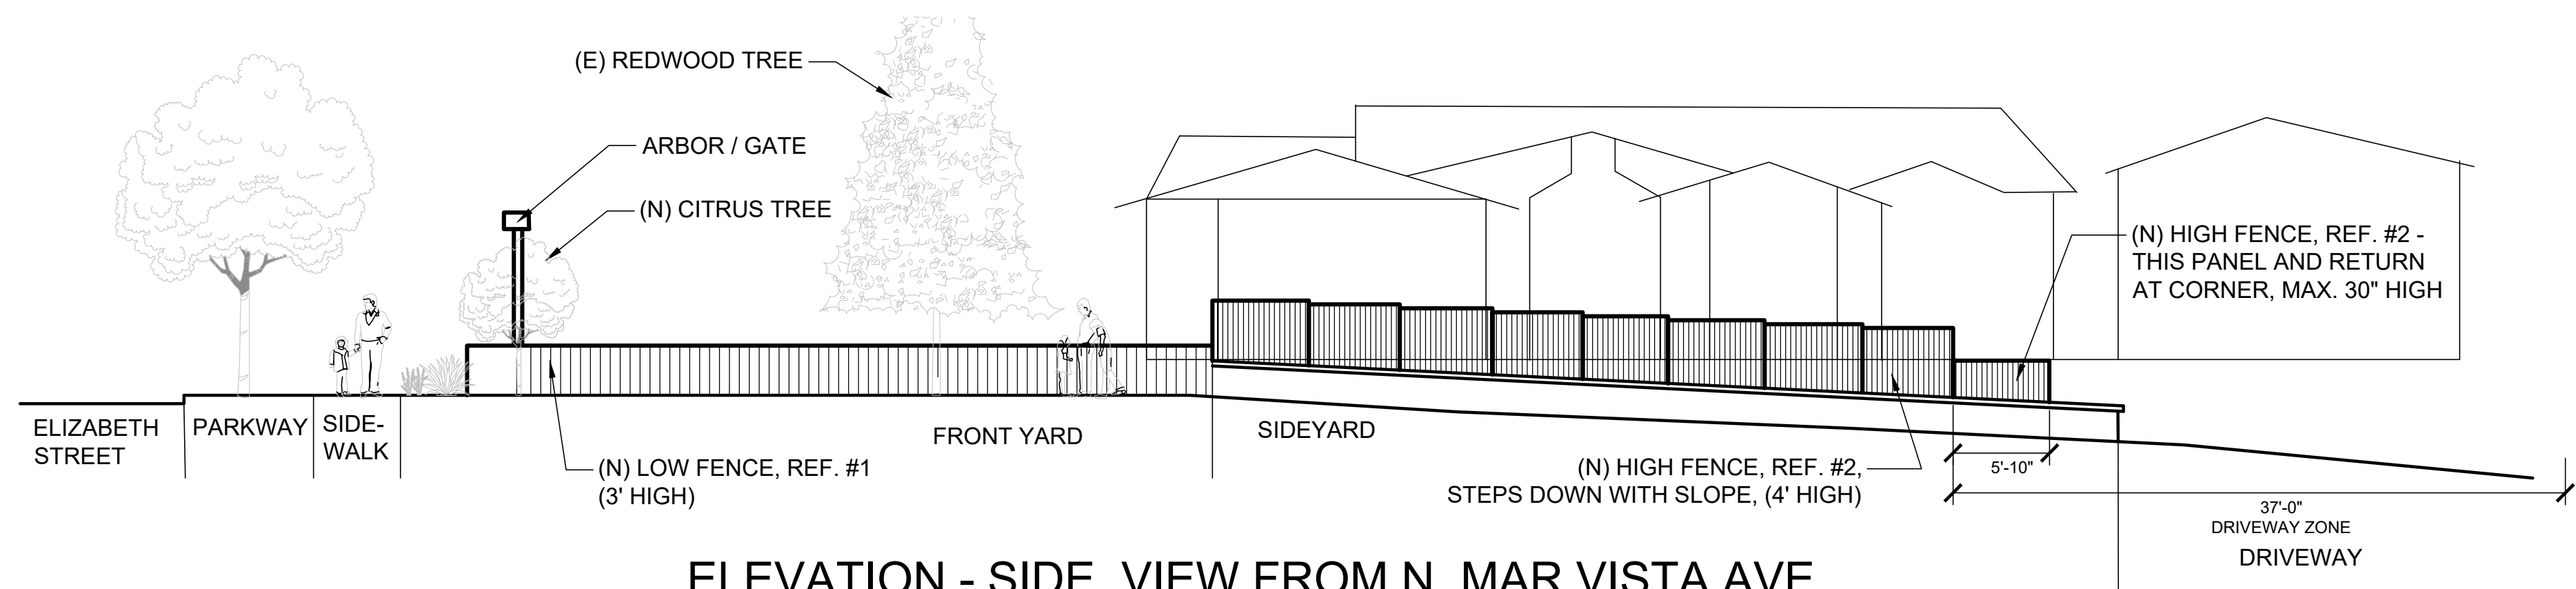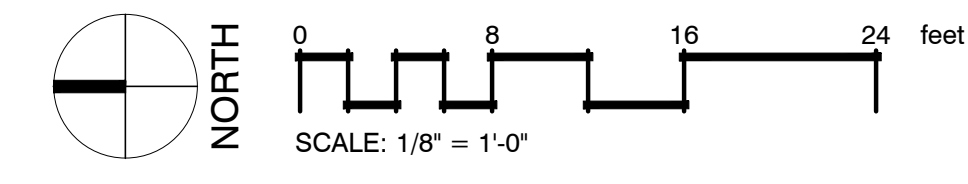


ELEVATION - SIDE, VIEW FROM N. MAR VISTA AVE.



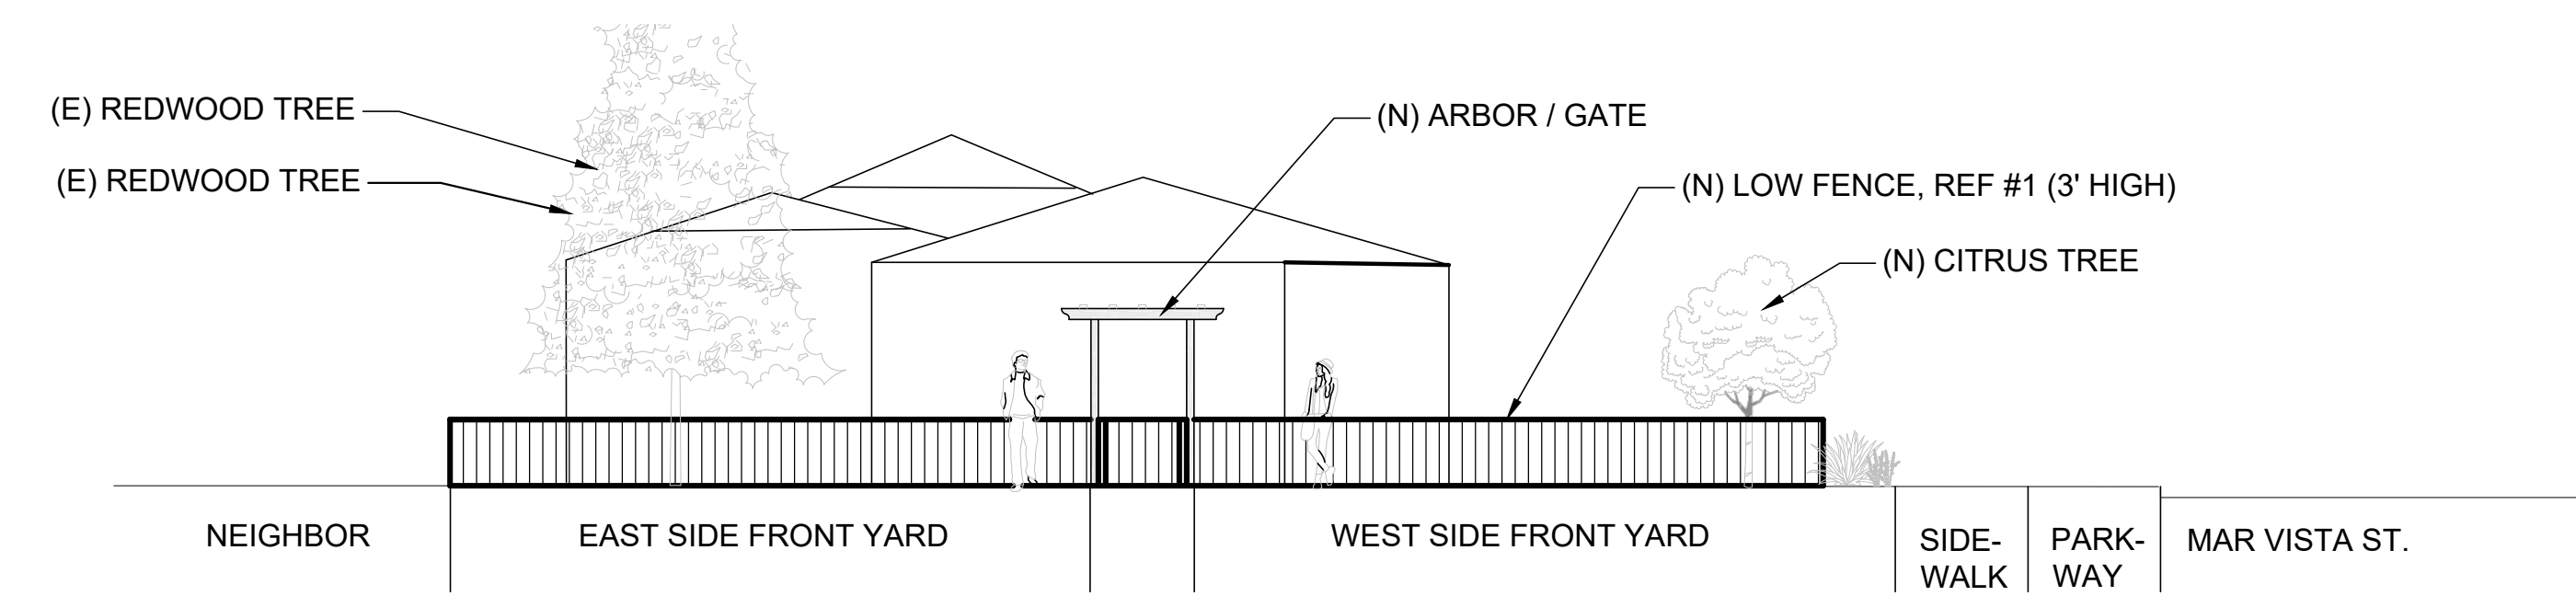


ELEVATION - FRONT, VIEW FROM E. ELIZABETH ST.

ARBOR / GATE SIDE VIEW:

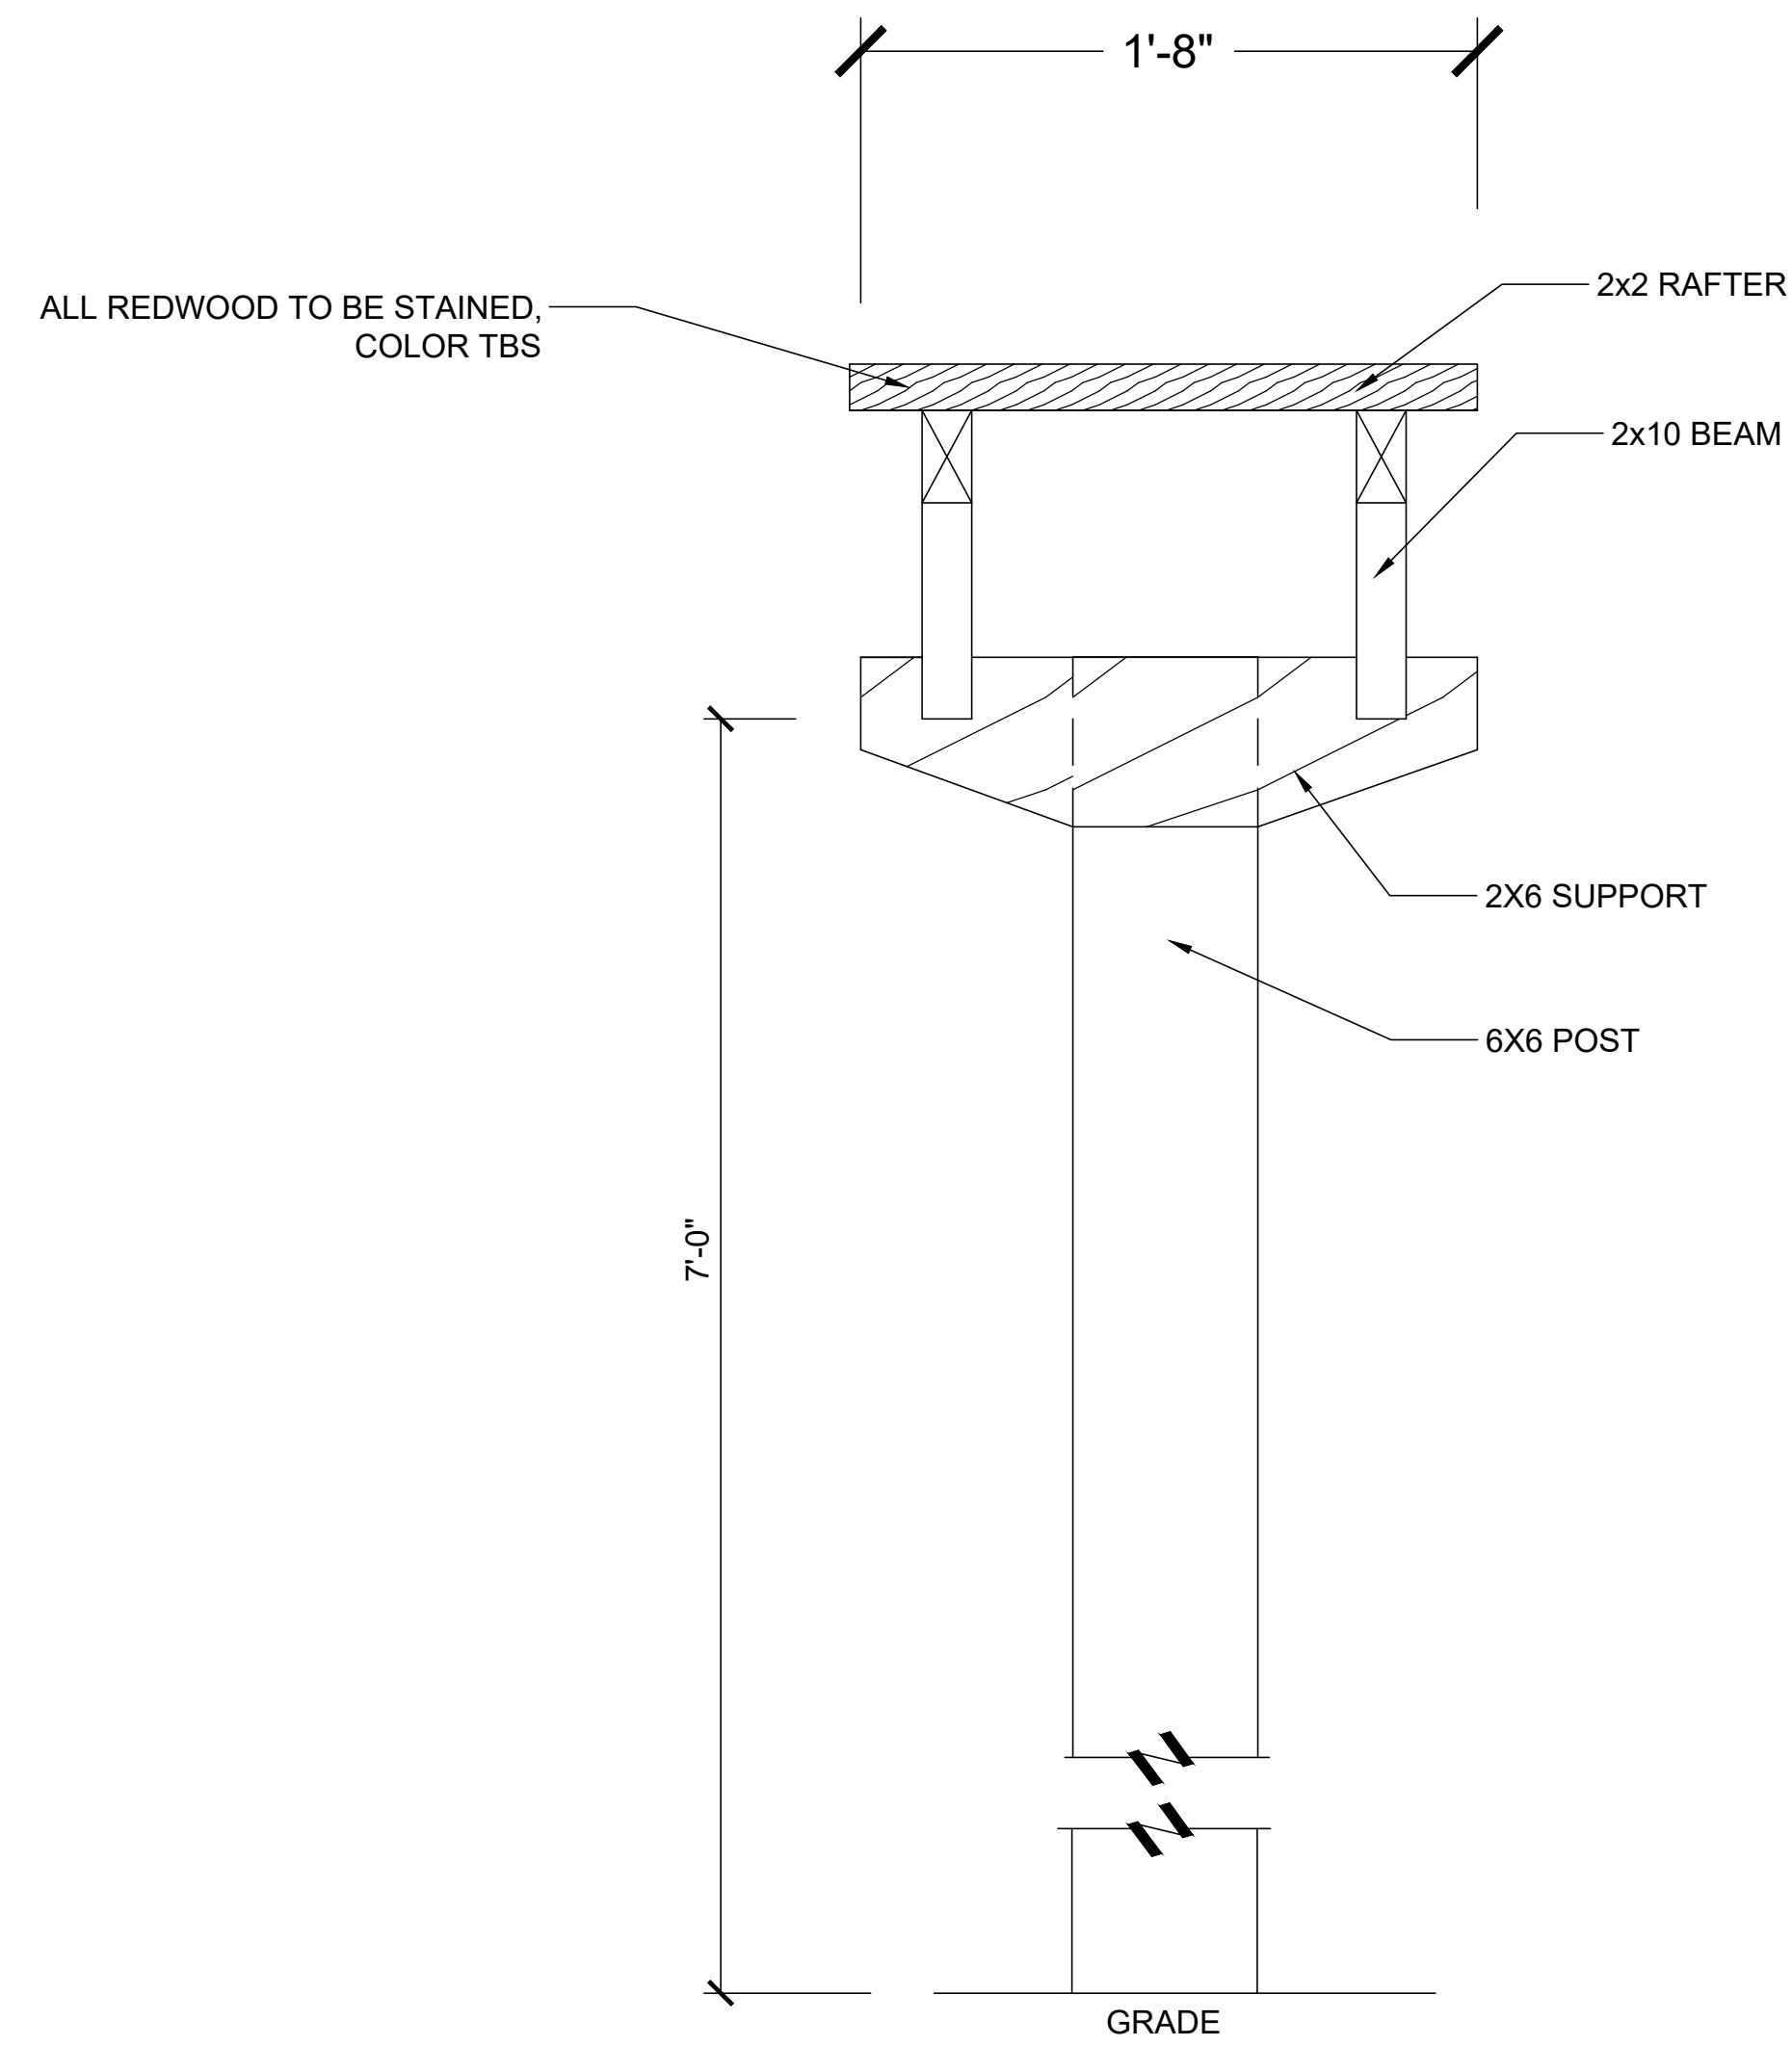

ARBOR / GATE FRONT VIEW:

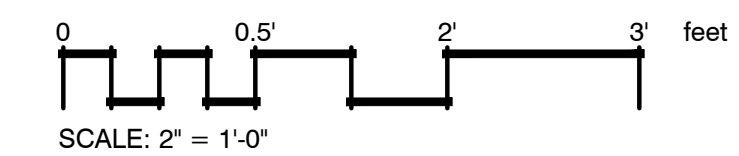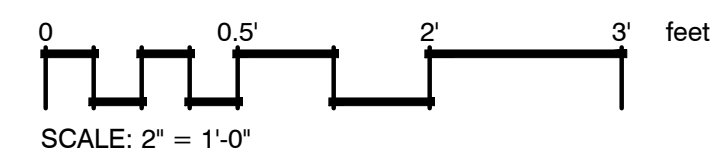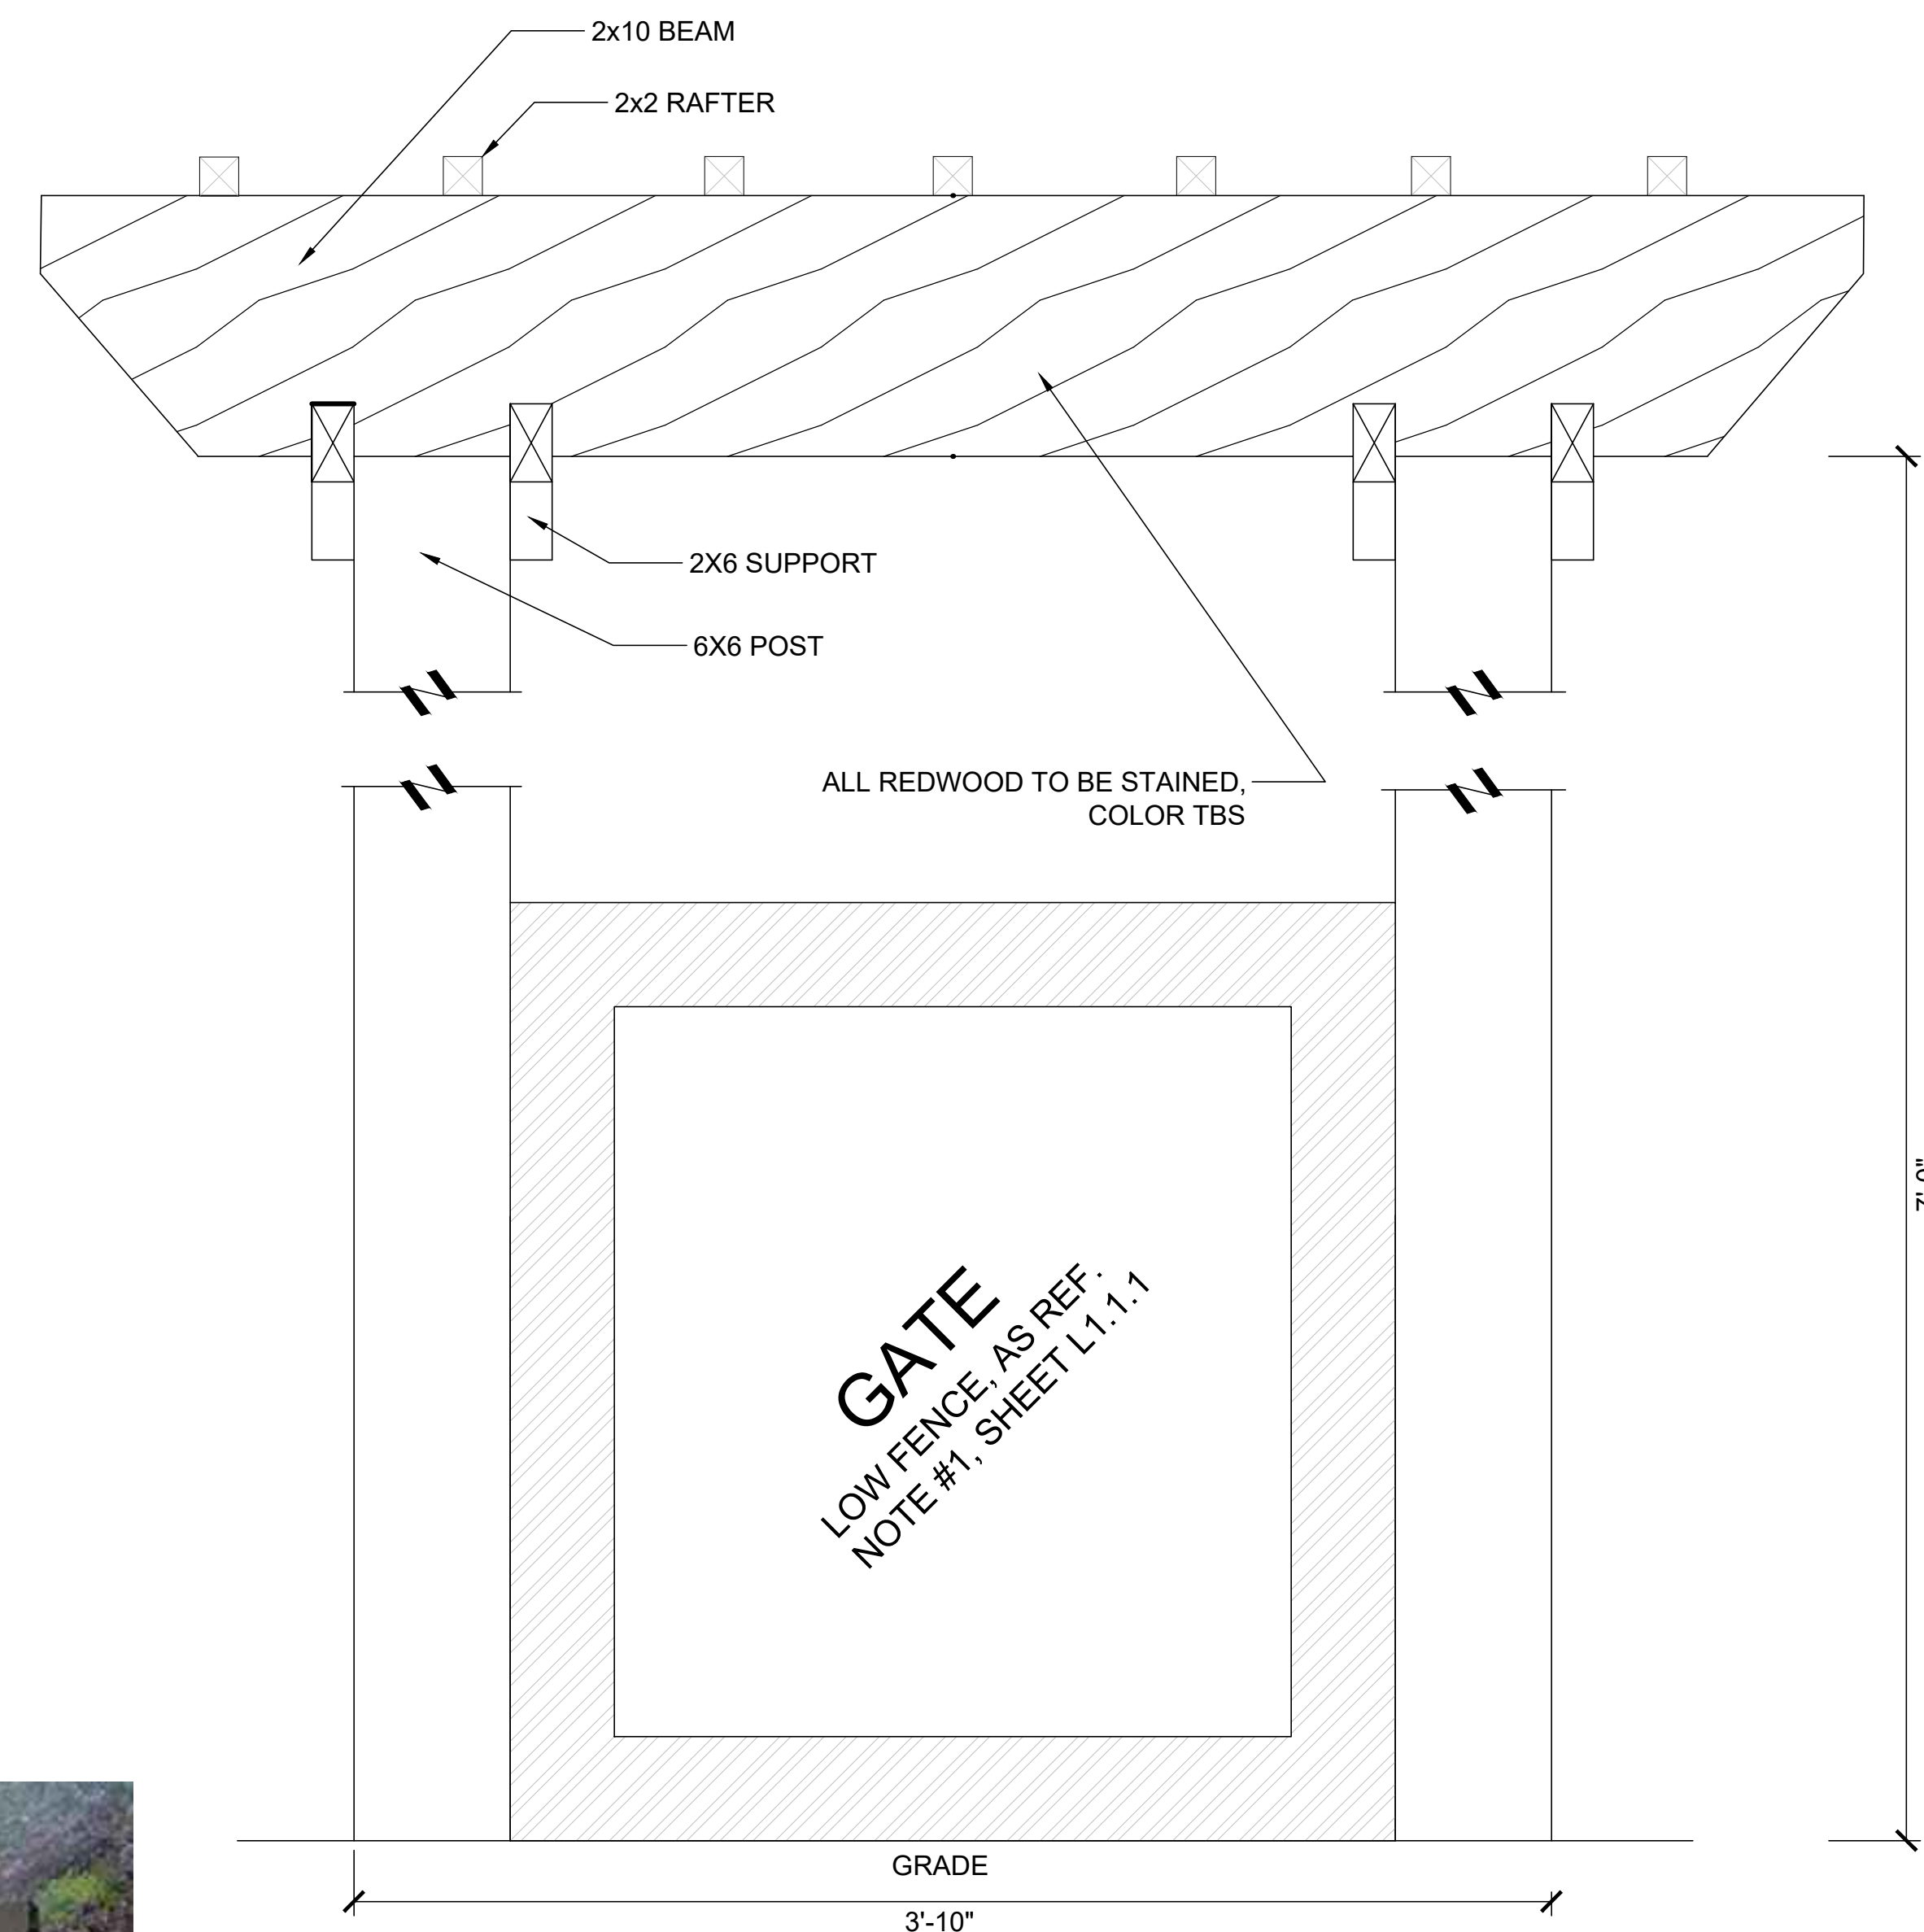

NOTE: FOOTINGS FOR POSTS PER STATE AND LOCAL BUILDING CODES



FRONT ARBOR REF. IMAGE (NTS)

Project Start Date: SEPTEMBER 2020
 Revisions Date & Description:

Scale:
2" = 1'

Date:
 DECEMBER 16, 2020

Sheet Title:

**ARBOR &
 GATE
 DETAILS**

Sheet Number:

L1.1.2



