


SUBMITTED

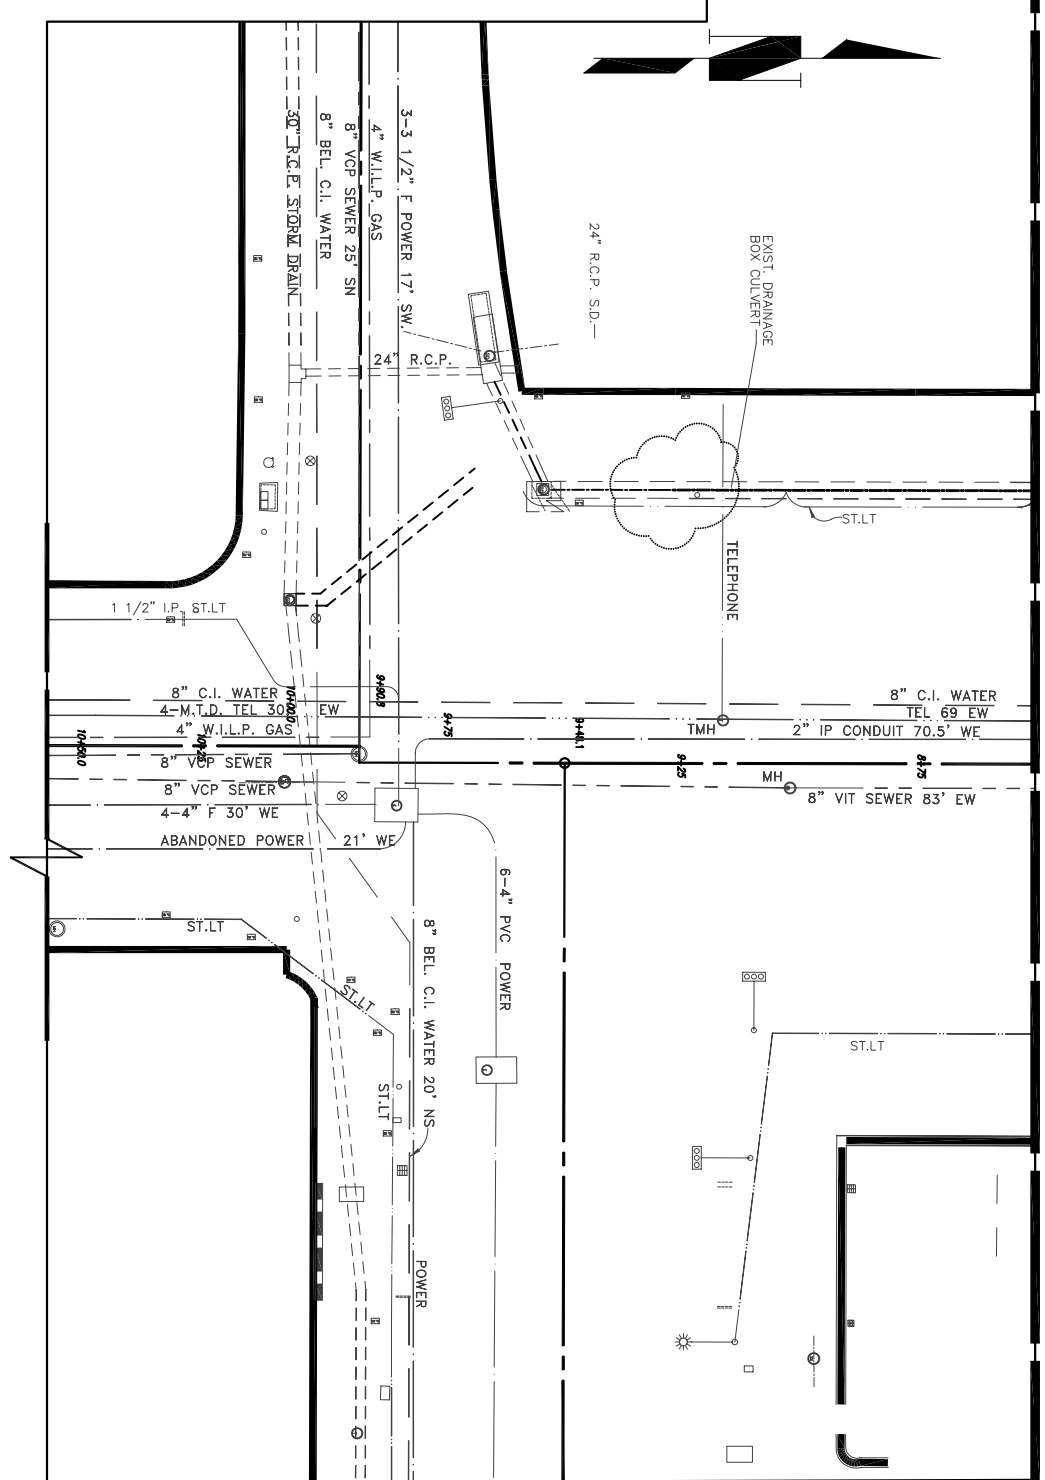

MATCHLINE SEE SHEET 2

PLAN

PROJECT ENGINEER	DESIGNED BY: YANIE WU	REVISIONS				CITY OF PASADENA-DEPARTMENT OF PUBLIC WORKS	
DATE	DRAWN BY: MARTHA SANCHEZ	MARK	DATE	DESCRIPTION	BY	CHKD.	APPROVED
FIELD BOOK NO.	CHECKED BY: STEVE WALKER						
		AS BUILT				PROJECT	PASADENA CIVIC CENTER
						LIMITS	
						SCALE	1" = 20'
						ACCOUNT NO.	73200
						SHEET	3 OF
						DWG. NO.	

0000-00.DWG APRIL 22, 2010