


NEW INSTALLATION OR ADJUSTMENT FOR RESURFACING

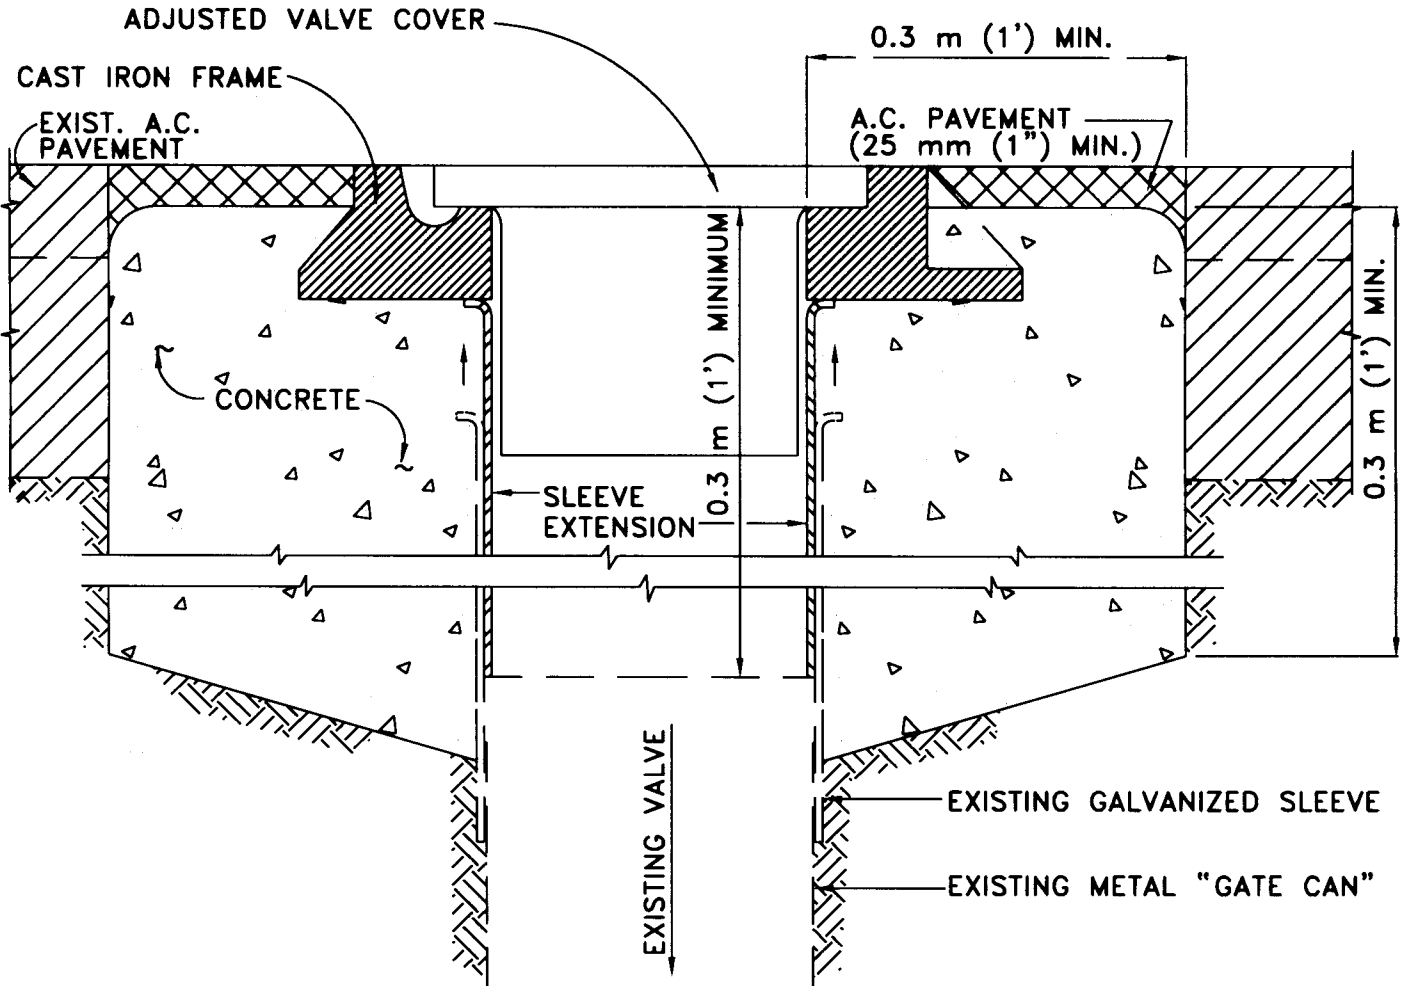

NOTES:

1. USE 20 GAUGE GALVANIZED SPLIT AND FLARED METAL SLEEVE EXTENSION.
2. CONCRETE SHALL MEET "STANDARD SPECIFICATIONS FOR PUBLIC WORKS CONSTRUCTION," LATEST EDITION, REQUIREMENTS FOR PCC CURB AND GUTTER.

CITY OF PASADENA - PUBLIC WORKS & TRANSPORTATION DEPARTMENT

DRAWN BY:
DAVID PHAN

CHECKED BY:
JAMES LLOYD

SUBMITTED BY:
JAMES VALENTINE

**CONCRETE BASE FOR
VALVE COVER**

APPROVED BY:
James A. Re
CITY ENGINEER RCE NO. 38689 EXPIRES MARCH 31, 2006

5/30/2001
DATE

REVISION:
2

UNITS:
DUAL

STANDARD PLAN:
S-207

SHEET 1 OF 1
S207-1-REV2.PWG 5/17/01