


MATERIALS

1. FRAME SHALL BE 51 mm SQUARE x 10 mm STEEL TUBING.
2. STEEL TUBING (15 PER RACK) - 300 mm LONG x 76 mm I.D. SCHEDULE 40 STEEL PIPE. WELDED TO FRAME.
3. ALL STEEL TUBINGS SHALL BE HOT-DIP GALVANIZED AFTER FABRICATION.
4. SUBMIT SHOP DRAWINGS FOR APPROVAL.

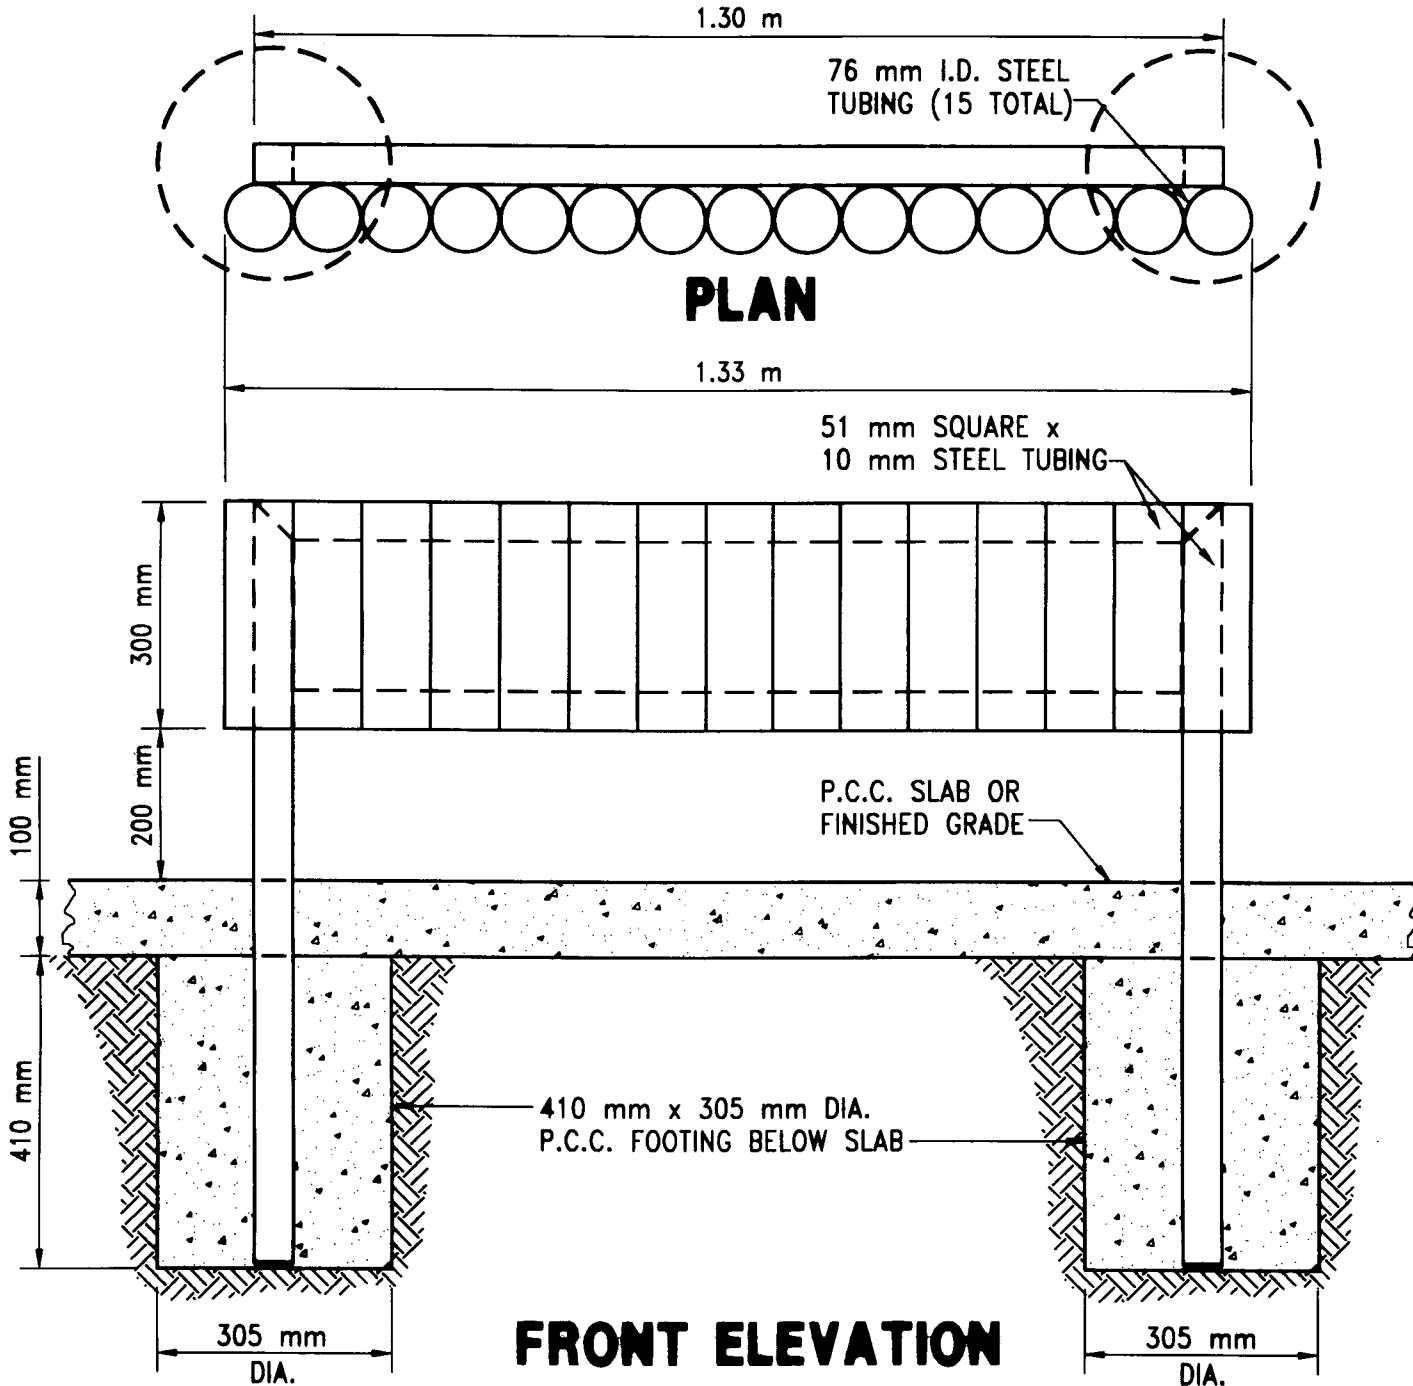

CITY OF PASADENA - PUBLIC WORKS & TRANSPORTATION DEPARTMENT

DRAWN BY:
YANNIE WU

DESIGNED BY:
RAY MONTGOMERY

CHECKED BY:
YING KWAN

SUBMITTED BY:
ALAN CHARMATZ

**FABRICATION AND
INSTALLATION OF BAT RACK**

APPROVED BY:
William D. Sats
CITY ENGINEER RCE NO. 13716 EXPIRES MARCH 31, 1997

1/25/96
DATE

REVISION: NONE	UNITS: METRIC
STANDARD PLAN:	
S-628	
SHEET 1 OF 1	
<small>3428-1-LDVG 04/09/96</small>	