

Construction Update for Avenue 64 Complete Street Project





SCOPE OF WORK & LOCATION

Department of Public Works

Traffic calming elements: a roundabout and curb extensions; street light installation and modification, landscape and hardscape beautifications.

Project Locations

- Roundabout at Ave 64 and Burleigh Drive
- Curb extension at Ave 64 and Cheviotdale Drive



AVE. 64 & BURLEIGH DRIVE



PASADENA



Avenue 64/Burleigh Roundabout

Department of Public Works





Avenue 64/Cheviotdale Curb Extension Treatments

Department of Public Works





Construction Schedule

Department of Public Works

Roundabout Construction on Ave. 64 at Burleigh Dr.

Phase 1: East Side of Avenue 64

Start Date for phase 1 traffic control set up:	Saturday, Jan. 13
--	-------------------

Actual start date of phase 1 construction	Monday, Jan. 16
---	-----------------

Anticipated end of phase 1 construction	Friday, March 1
---	-----------------

Phase 2: Middle of Avenue 64

Start Date for phase 2 construction:	Monday, March 4
--------------------------------------	-----------------

Phase 3: West side of Avenue 64

Start date for phase 3 construction:	Monday, April 22
--------------------------------------	------------------


Curb Extension on Ave. 64 at Cheviotdale Dr.

Start Date for the curb extension work:	Tuesday, February 20
---	----------------------



Construction Phase 1 - Burleigh


Department of Public Works

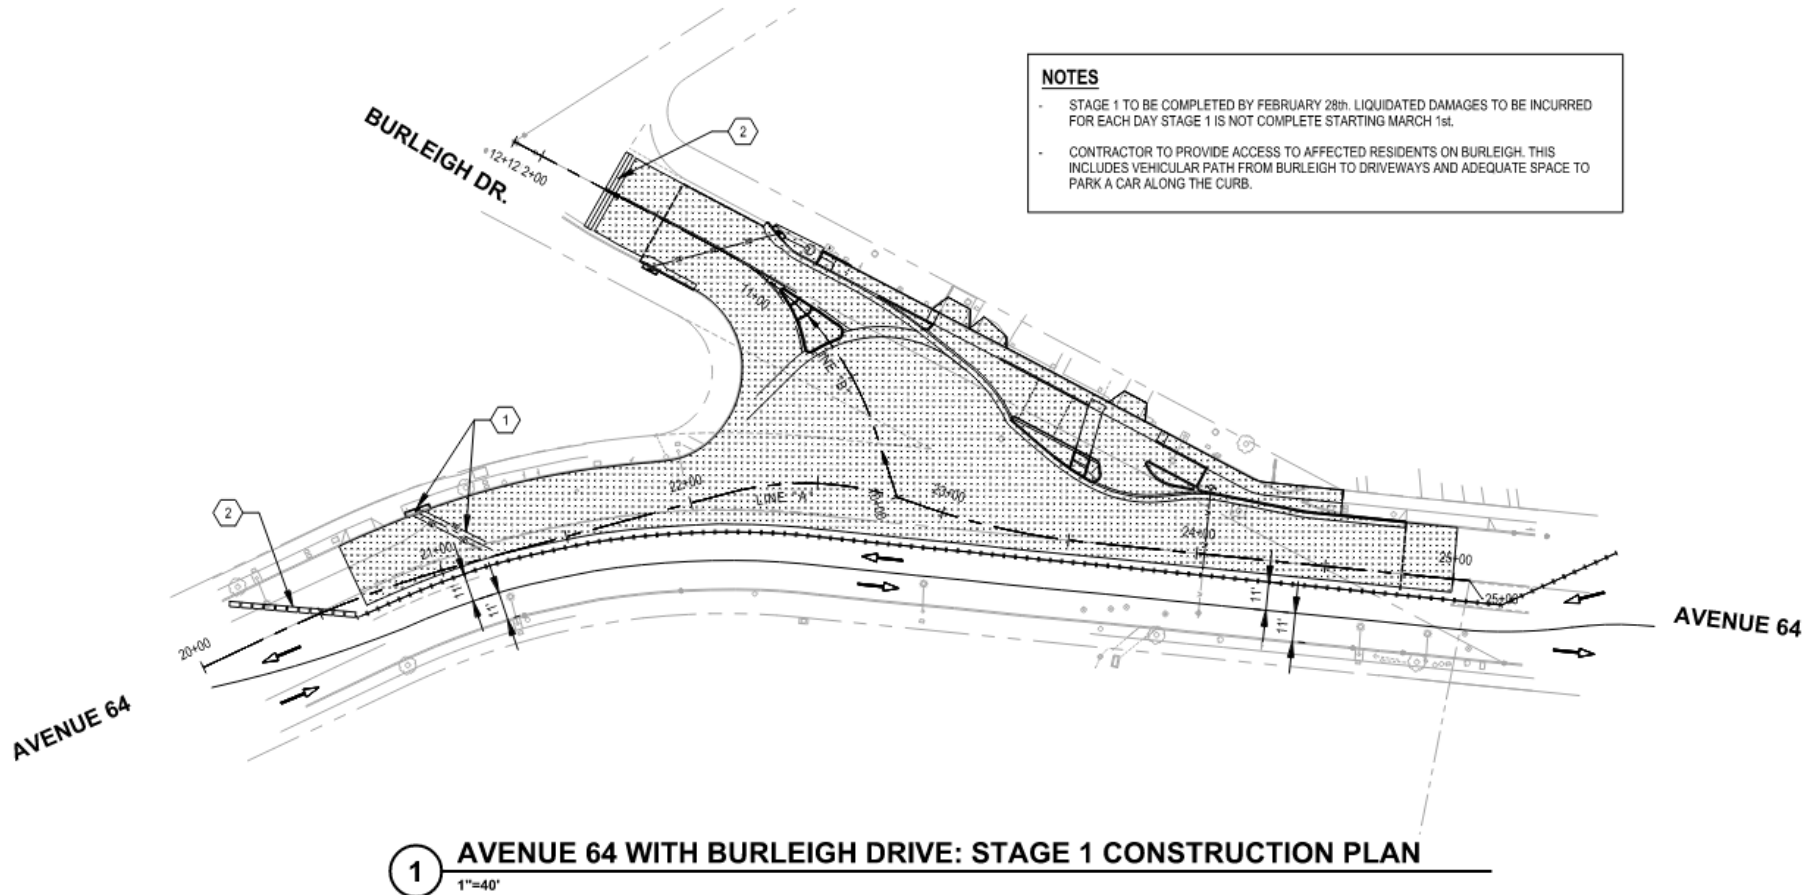



Construction Phase 2 - Burleigh

Department of Public Works

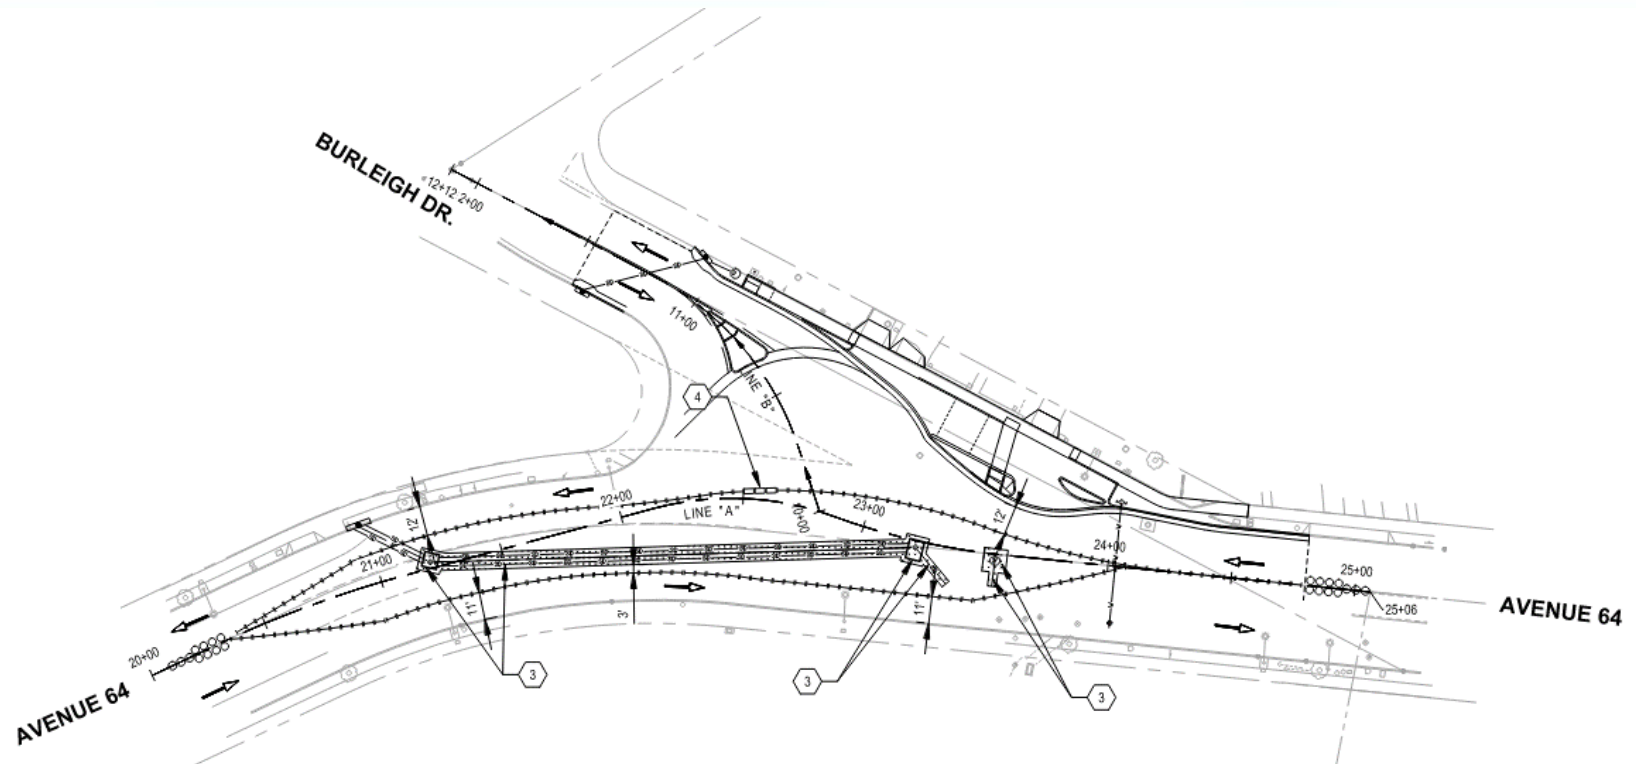


2 AVENUE 64 WITH BURLEIGH DRIVE: STAGE 2 CONSTRUCTION PLAN
1"=40'



Construction Phase 3 - Burleigh

Department of Public Works

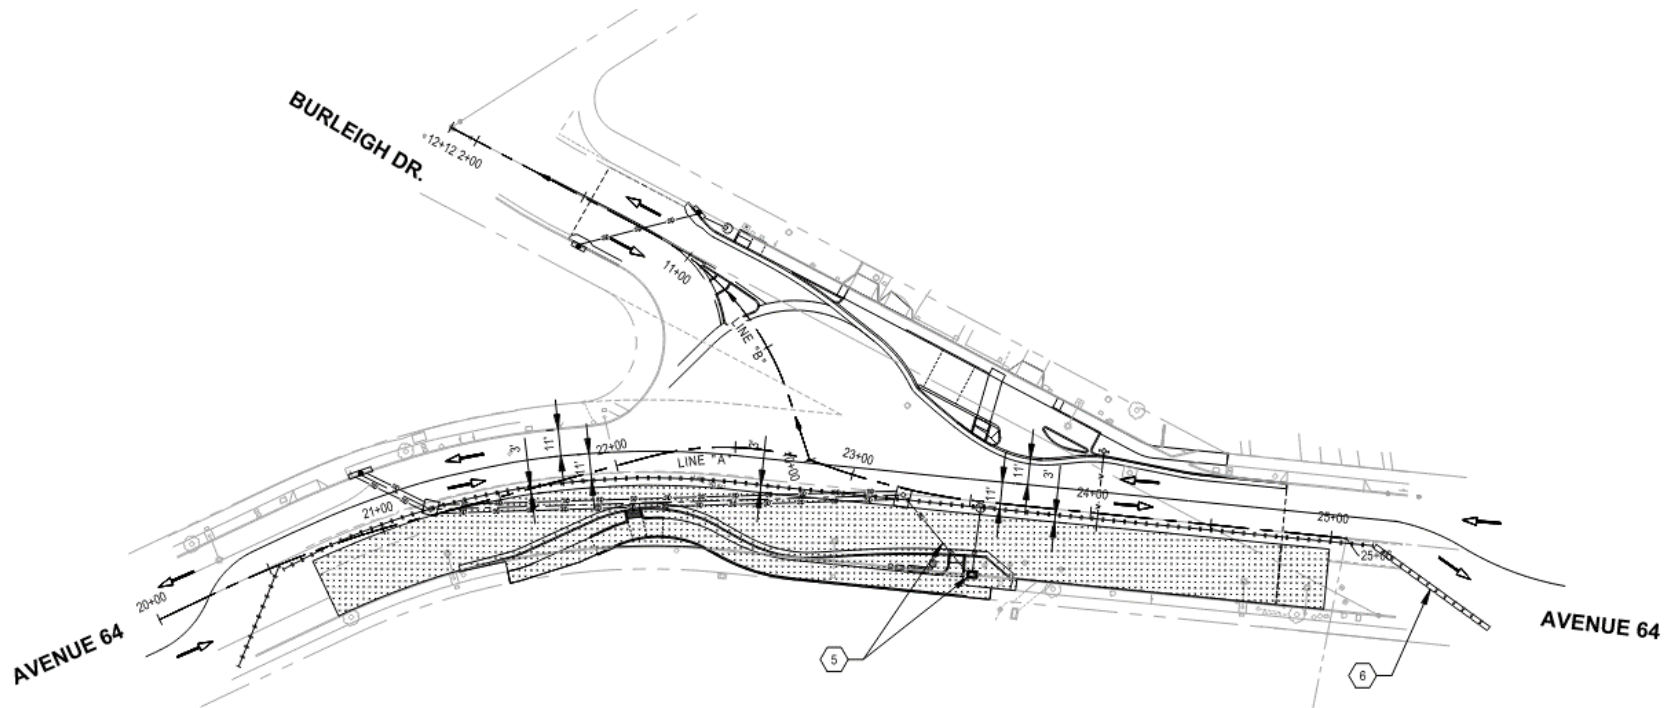


3 AVENUE 64 WITH BURLEIGH DRIVE: STAGE 3 CONSTRUCTION PLAN
1"=40'



Construction Phase 4 - Burleigh

Department of Public Works

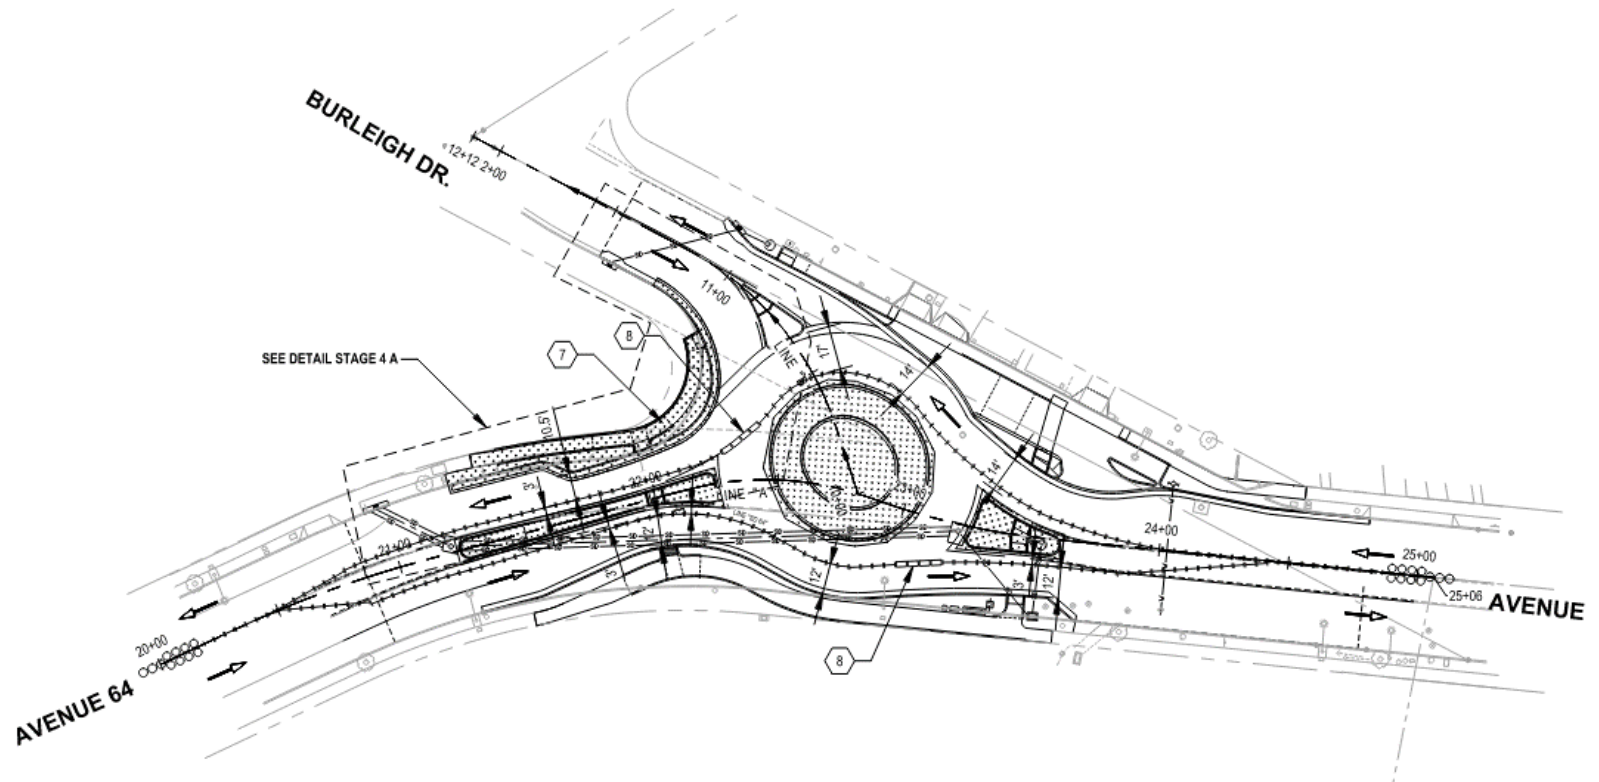


4 AVENUE 64 WITH BURLEIGH DRIVE: STAGE 4 CONSTRUCTION PLAN
1"=40'



Construction Phase 1 - Cheviotdale

Department of Public Works

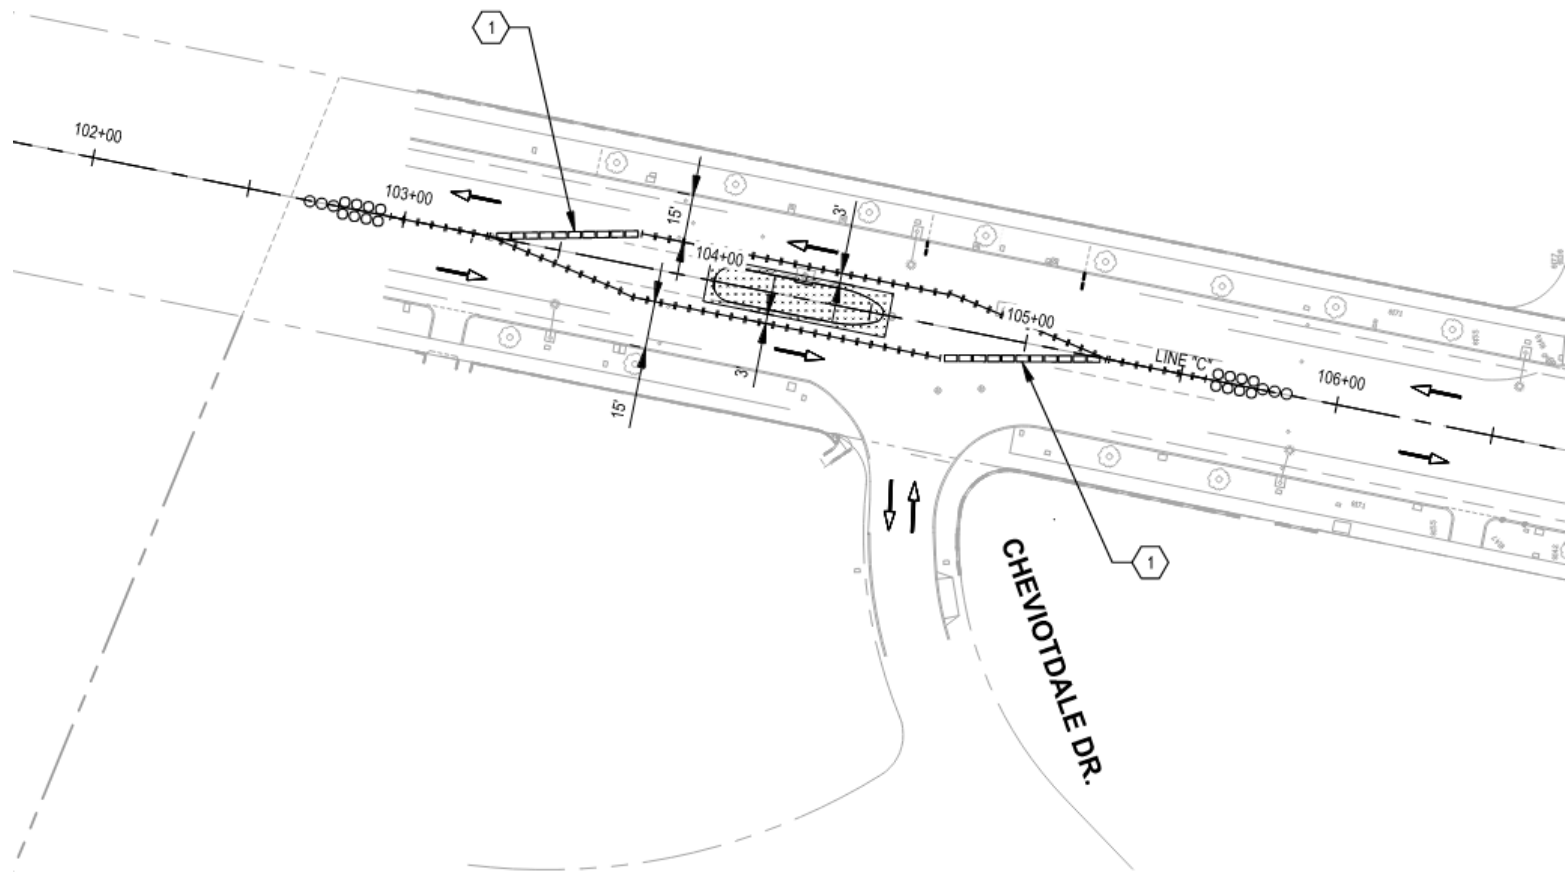


1 AVENUE 64 WITH CHEVIOTDALE DRIVE: STAGE 1 CONSTRUCTION PLAN
1"=40'



Construction Phase 2 - Cheviotdale

Department of Public Works

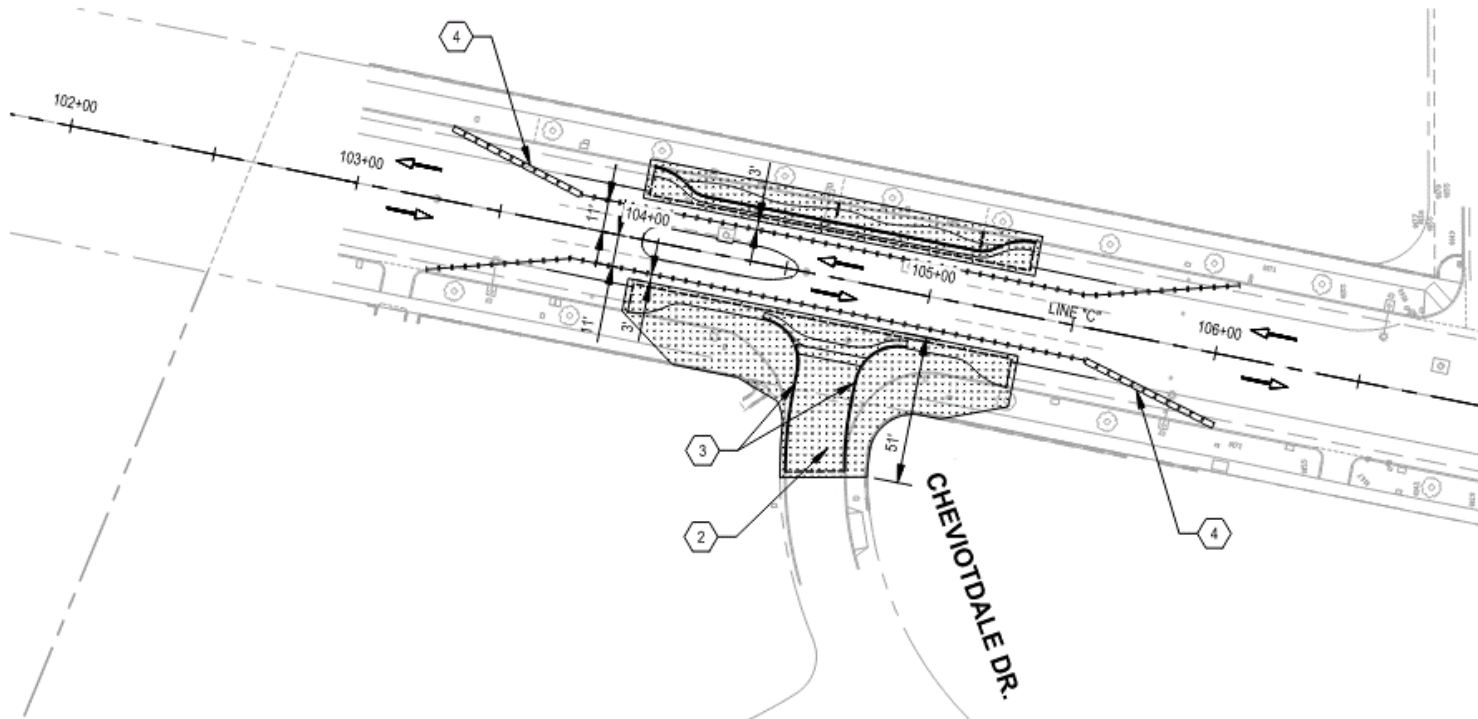

2 AVENUE 64 WITH CHEVIOTDALE DRIVE: STAGE 2 CONSTRUCTION PLAN

1"=40'


NOTES

- WORK FOR STAGE 2 TO BE COMPLETED WITHIN 5 WORKING DAYS. WORK TO BEGIN ON MONDAY AND FINISH ON FRIDAY. CHEVIOTDALE TO BE REOPENED TO TRAFFIC AFTER CONCRETE HAS CURED OVER SATURDAY AND SUNDAY.
- LIQUIDATED DAMAGES PER CONTRACT AMOUNT WILL BE INCURRED FOR ALL DAYS AFTER 5 WORKING DAYS SPENT ON STAGE 2 ON THIS SHEET.



Construction Phase 3 - Cheviotdale

Department of Public Works

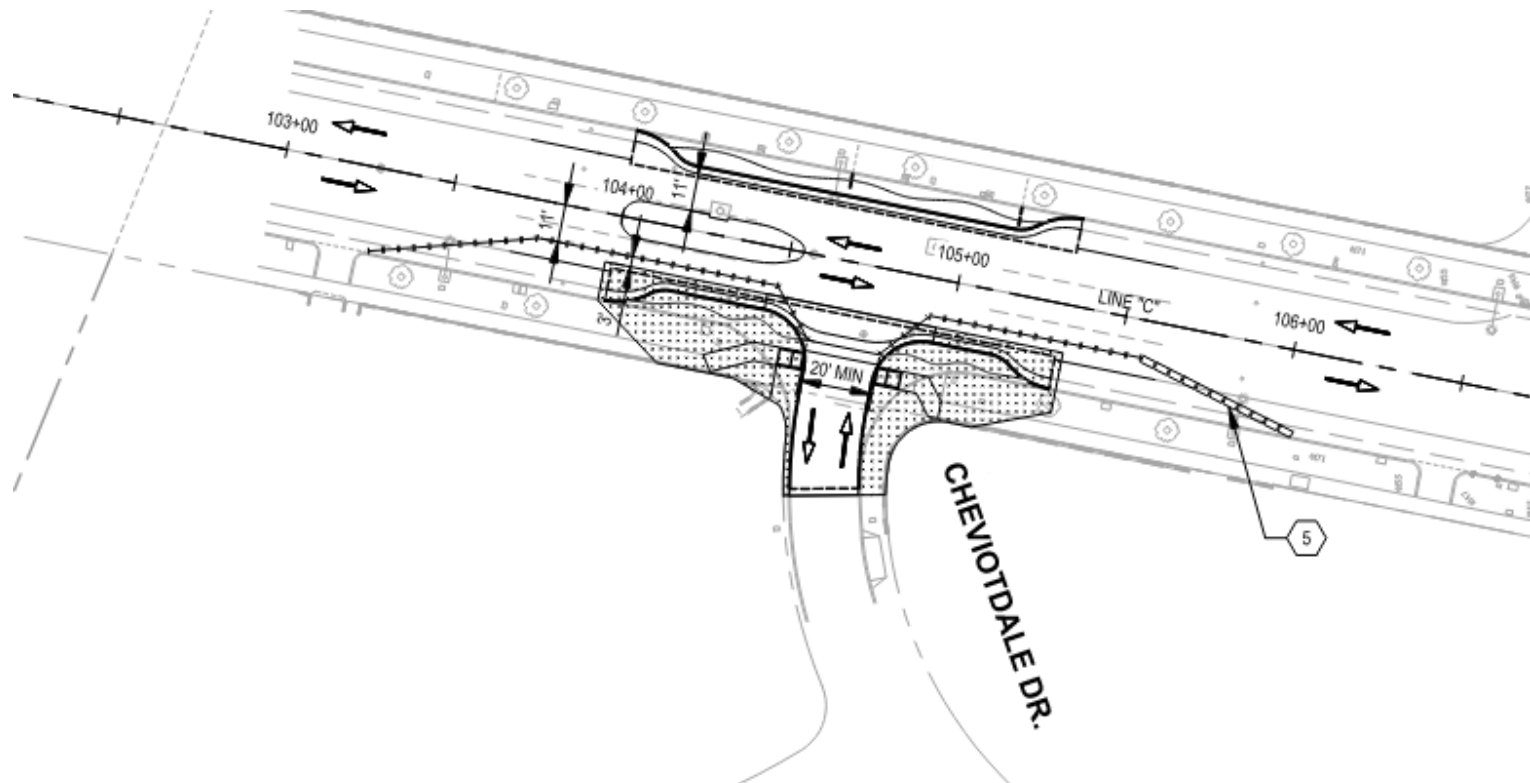

3 AVENUE 64 WITH CHEVIOTDALE DRIVE: STAGE 3 CONSTRUCTION PLAN

1"=40'



PASADENA