

FAIR OAKS AVE

COMMON AREA  
7875 sq ft


60'

35'

3'

3'

3'

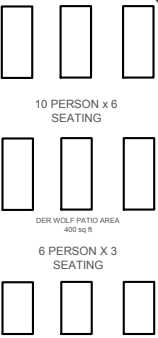



DER WOLF PATIO AREA  
400 sq ft

FIRE LANE (TYP)

BAR

PATIO ENTRY

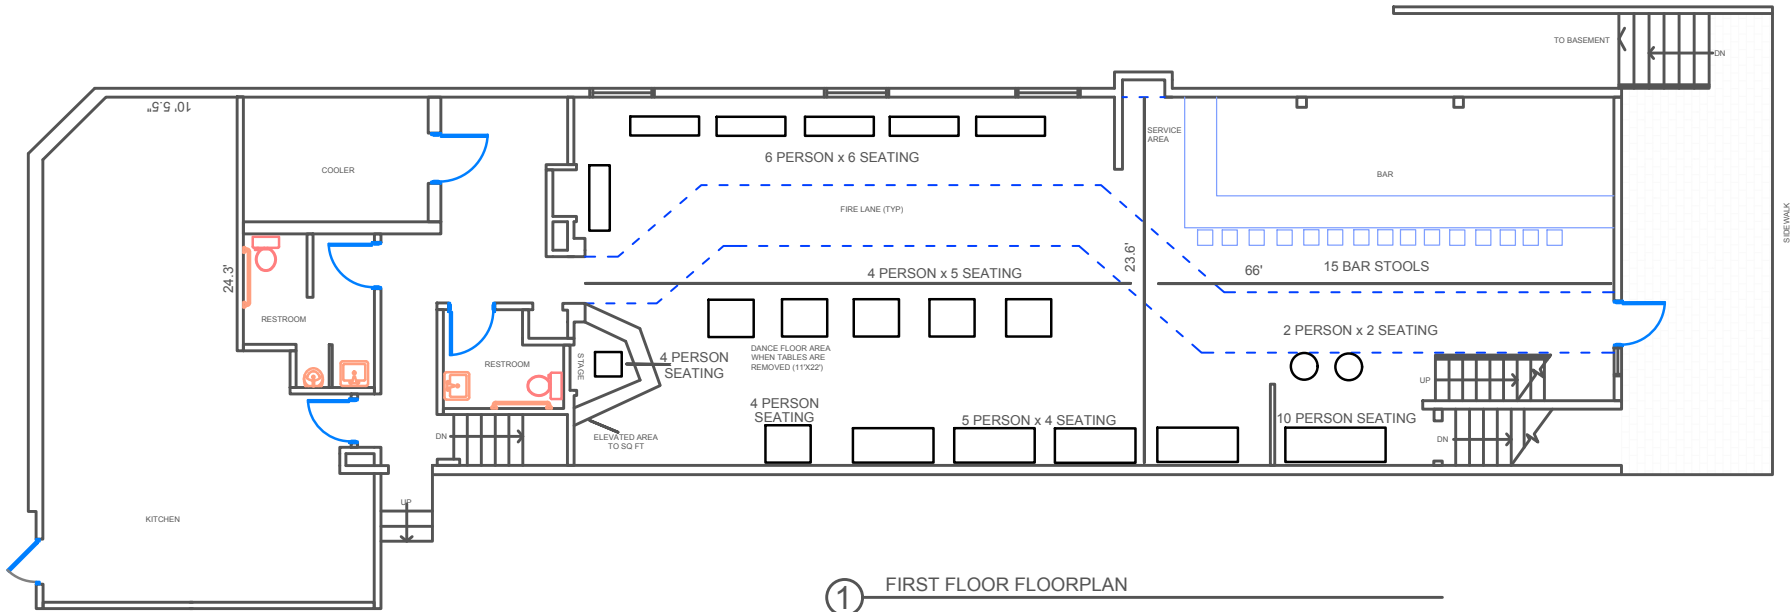

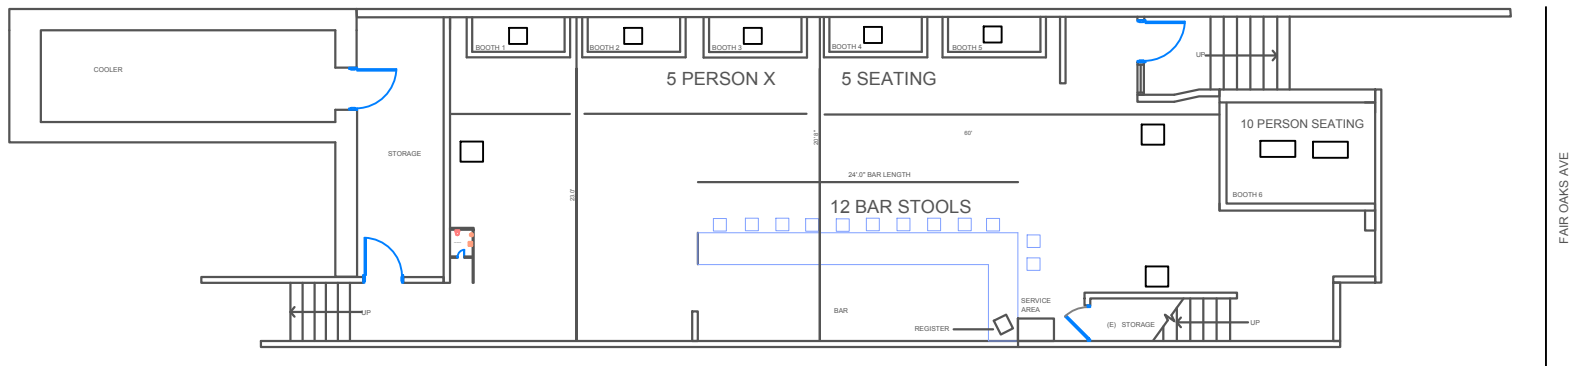

① BASEMENT FLOORPLAN