


CONDITION A

CONDITION B

CENTERLINE ONLY
(MARKED OR UNMARKED)

MULTI-LANE

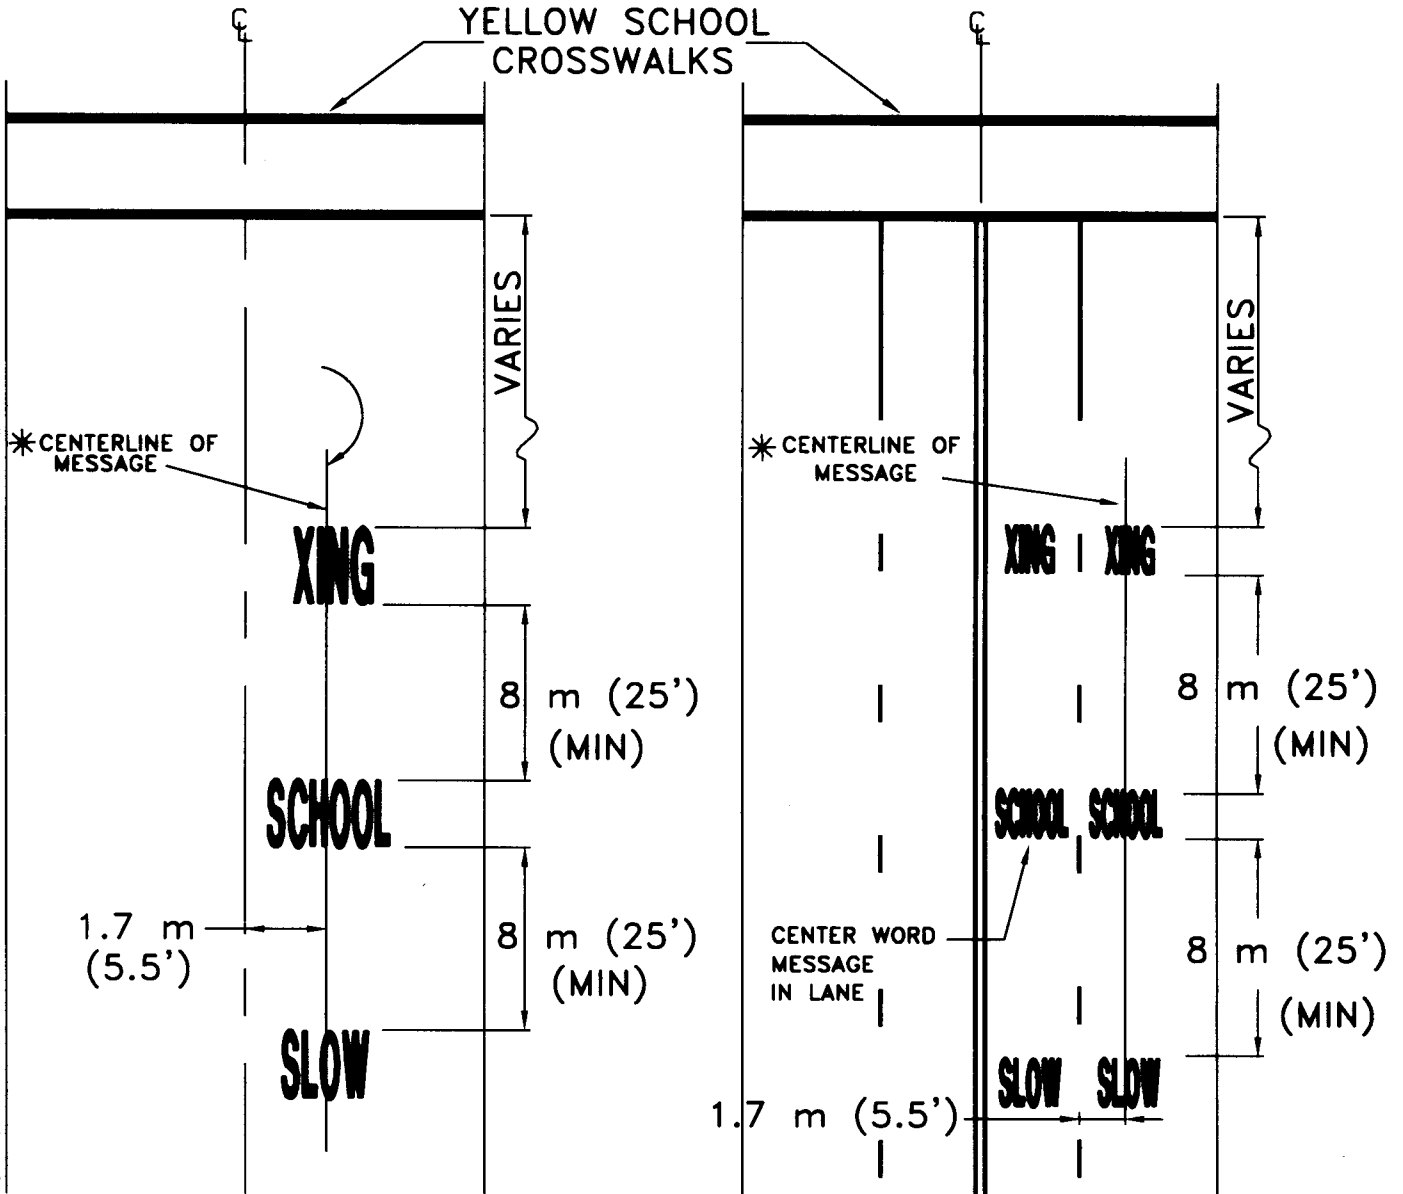

* LOCATE CENTER OF WORD MESSAGE AT A POINT 1.7 m (5.5') OFF MARKED CENTERLINE OR LANE LINE FOR LANES 3.7 m (12') OR GREATER; FOR LANES LESS THEN 3.7 m (12'), CENTER MESSAGE WITHIN LANE.

CITY OF PASADENA - PUBLIC WORKS & TRANSPORTATION DEPARTMENT

DRAWN BY:
M. MOJICA

CHECKED BY:
D. ORTEGA

SUBMITTED BY:
C. HERNANDEZ

SLOW SCHOOL XING PAVEMENT MARKINGS

APPROVED BY:
[Signature]

664601
DATE

TRANSPORTATION ADMINISTRATOR RTE NO. 1820 EXPIRES JUNE 30, 2005

REVISION: 2 UNITS: DUAL

STANDARD PLAN:
S-705

SHEET 1 OF 1
S705-1-REV2.DWG 3/17/01